


GROUND FLOOR PLAN 1:100

SHADED AREAS INDICATE INTACT EXISTING CEILINGS

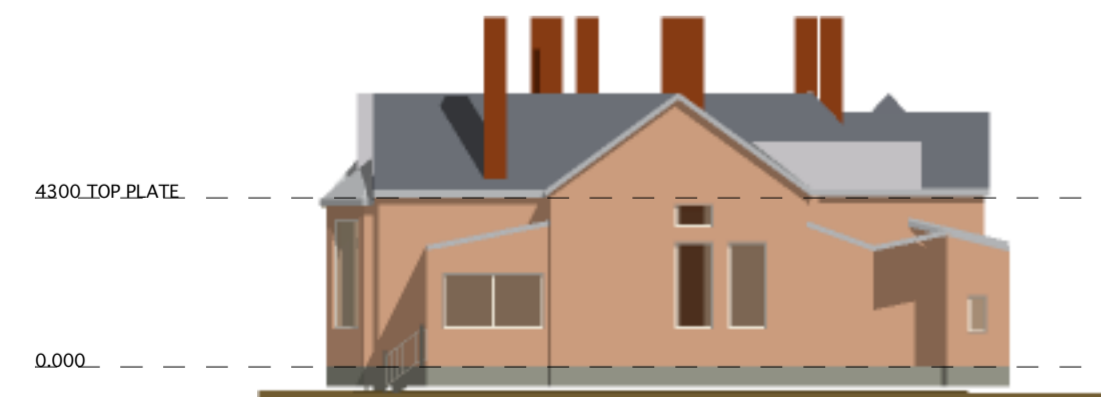

EAST ELEVATION 1:200




WEST ELEVATION 1:200

Rev.	Date	Description	Appr.	Rev.	Date	Description	Appr.
-	21.11.05	DRAFT	MMA				
A	8.12.05	PRELIMINARY SKETCH DESIGN	MMA				
B	31.01.06	REV. PRELIMINARY SKETCH DESIGN	MMA				
C	3.03.06	PRELIM. DA ISSUE	MMA				
D	17.08.06	DEVELOPMENT APPLICATION ISSUE	MMA				

NOTES

- * ALL WORK SHALL COMPLY WITH THE BCA, ALL RELEVANT SAA CODES AND AUTHORITY REGULATIONS
- * ALL DIMENSIONS SHALL BE CHECKED ON SITE BEFORE WORK BEGINS
- * FIGURED DIMENSIONS TAKE PRECEDENCE OVER SCALED
- * COPYRIGHT OF THIS DRAWING AND ANY WORKS EXECUTED FROM IT SHALL REMAIN THE PROPERTY OF MICHAEL MARSHMAN & ASSOCIATES PTY LTD ©

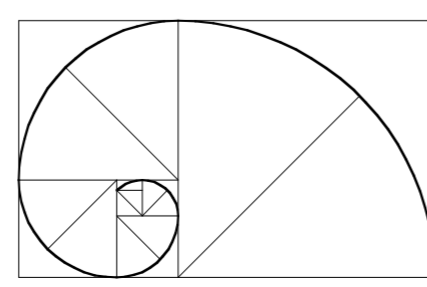

MICHAEL MARSHMAN & ASSOCIATES PTY LTD ARCHITECTS

CHARTERED ARCHITECT:
MICHAEL MARSHMAN B Sc(Arch) B Arch RAIA

1 KEMP BUILDING AYRES WALKWAY BEGA
PO BOX 323 BEGA NSW 2550
PH (02) 6492 5400 FAX (02) 6492 3455
Email: mmabega@yahoo.com.au

Project
OLD BEGA HOSPITAL

Description
FLOOR PLAN, EAST & WEST ELEVATIONS

Issued: 21 NOVEMBER 2005
Drawn: DG

Project No. 0517
Scale 1:100 / 1:200
Drawing No. **A.02 (d)**