

SN171 OLD BEGA HOSPITAL

DA SUBMISSION

DRAWING SCHEDULE

DA-000	TITLE PAGE	NTS
	SURVEY PLAN	
DA-001	SITE ANALYSIS	1:500
DA-002	SITE ANALYSIS PHOTOS	NTS
DA-003	EXISTING SITE PLAN & DEMO	1:500
DA-004	SITE PLAN	1:500
DA-005	LOCALITY PLAN	1:1000
DA-010	EXISTING & DEMO PLAN	1:200
DA-100	PROPOSED PLAN	1:200
DA-101	PROPOSED LANDSCAPE & ROOF PLAN	1:200
DA-102	LANDSCAPE PLAN	1:500
DA-200	PROPOSED ELEVATION	1:200
DA-300	PROPOSED SECTIONS	1:200

NO.	AMENDMENT	DATE	APP`D

LEGEND

FINISHES:

MT-01

METAL ROOFING

MT-02

METAL GUTTERS

MT-03

METAL WINDOW FRAME

MA-01

EXISTING BRICK

GL-01

GLAZING

PT-01

PAINT 01

PT-02

PAINT 02

PT-03

PAINT 03

GS-01

GRANITIC SAND

PA-01

PAVER

WALL TYPE

W1

WALL TYPE 1: GLAZED OPERABLE / FOLDING WALL.

W2

WALL TYPE 2: NEW MASONRY INFILL WALL.

ALL OTHER BRICK WALLS TO BE RESTORED & REINSTATED WHERE SHOWN. EXTERNAL FINISH: BRICK INTERNAL WALLS TREATED IN VARIOUS WALLS

ABBREVIATIONS			
RL	RELATIVE LEVEL	DP	DOWNPIPE
WC	WATER CLOSET	FP	FLOOR PENETRATION
EP	EXISTING PAVING	COL	COLUMN
EDP	EXISTING DOWN PIPE	DR	DRAWER
SC	SELF-CLOSING GATE	AS	ADJUSTABLE SHELF
GL	GLASS	FG	FIXED GLAZING PANEL
EX	EXHAUST FAN	AW	AWNING WINDOW
HWSP	HOT WATER SOLAR PANEL	FS	FIXED SHELF
FV	FLOOR VENT		

- GENERAL NOTES
1. CONTRACTOR MUST VERIFY ALL DIMENSIONS ONSITE BEFORE COMMENCING WORK OR PREPARING SHOP DRAWINGS.

2. DO NOT SCALE OFF DRAWINGS.

3. FIGURED DIMENSIONS ARE TO TAKE PRECEDENCE OVER SCALING.

4. THE LOCATION OF ALL SURFACE ITEMS INDICATED ON THE ARCHITECTURAL PLANS TAKE PRECEDENCE OVER OTHER PLANS.

5. ALL SANITARY FACILITIES, BATHROOMS, TOILETS & LAUNDRIES TO BE PROVIDED WITH EXHAUST AIR FANS THAT DISCHARGE DIRECTLY TO OUTSIDE AS PER A1688.2-1991

6. EXACT LOCATION AND HEIGHT OF ALL ELECTRICAL FITTINGS AND WITCHES IS TO BE CONFIRMED WITH ARCHITECT PRIOR TO INSTALLATION.

7. DISHWASHER, DRYER & FRIDGES TO BE ON DEDICATED CIRCUIT.

8. ALL WORKS TO COMPLY WITH BCA/NCC

NOT FOR CONSTRUCTION

FOR INFORMATION ONLY

SIBLING

NORTH

SIBLING ARCHITECTURE

LEVEL 04 / 252 SWANSTON ST

MELBOURNE VIC 3000

sister@siblingnation.net

www.siblingnation.net

ABN: 57 605 775 175

COVER PAGE			
COPYRIGHT RESERVED			A2
STAGE DEVELOPMENT APPLICATION		PROJECT NO. 171 OLD BEGA HOSPITAL	
CAD FILE NAME 171 DA000 Cover Page.dwg			
DRAWN AB		APPROVED	
CHECKED AB		DATE 02.02.2018	
SCALE 1:500		DRAWING NO.	
CAD PLOT SCALE		DA000	A



NOTES

NO SURVEY HAS BEEN MADE OF THE BOUNDARIES.

THE BOUNDARIES HAVE NOT BEEN MARKED.

AREAS AND DIMENSIONS ARE SUBJECT TO SURVEY.

CONTOUR INTERVAL 0.5 METRE.


LEVELS TO AUSTRALIAN HEIGHT DATUM (AHD) TAKEN FROM SSM 1186 RL 71.444 OLD PRINCES HWY, BEGA

CONTOURS ARE INDICATIVE OF GROUNDFORM ONLY. ONLY SPOT LEVELS SHOULD BE USED FOR CALCULATION OF QUANTITIES.

POSITIONS OF SOME WATER AND SEWER LINES HAVE BEEN TAKEN FROM COUNCIL RECORDS AND ARE APPROXIMATE ONLY.

STRUCTURES AND FEATURES SHOWN ON THIS PLAN ARE REPRESENTED AS INDICATIVE ONLY AND HAVE NOT BEEN LOCATED OR SHOWN FOR DESIGN OR CONSTRUCTION PURPOSES. ACTUAL SURVEY POSITION IS SHOWN ON ACCOMPANYING ELECTRONIC FILE.

TREE SPREAD PLOTTED AT SCALE

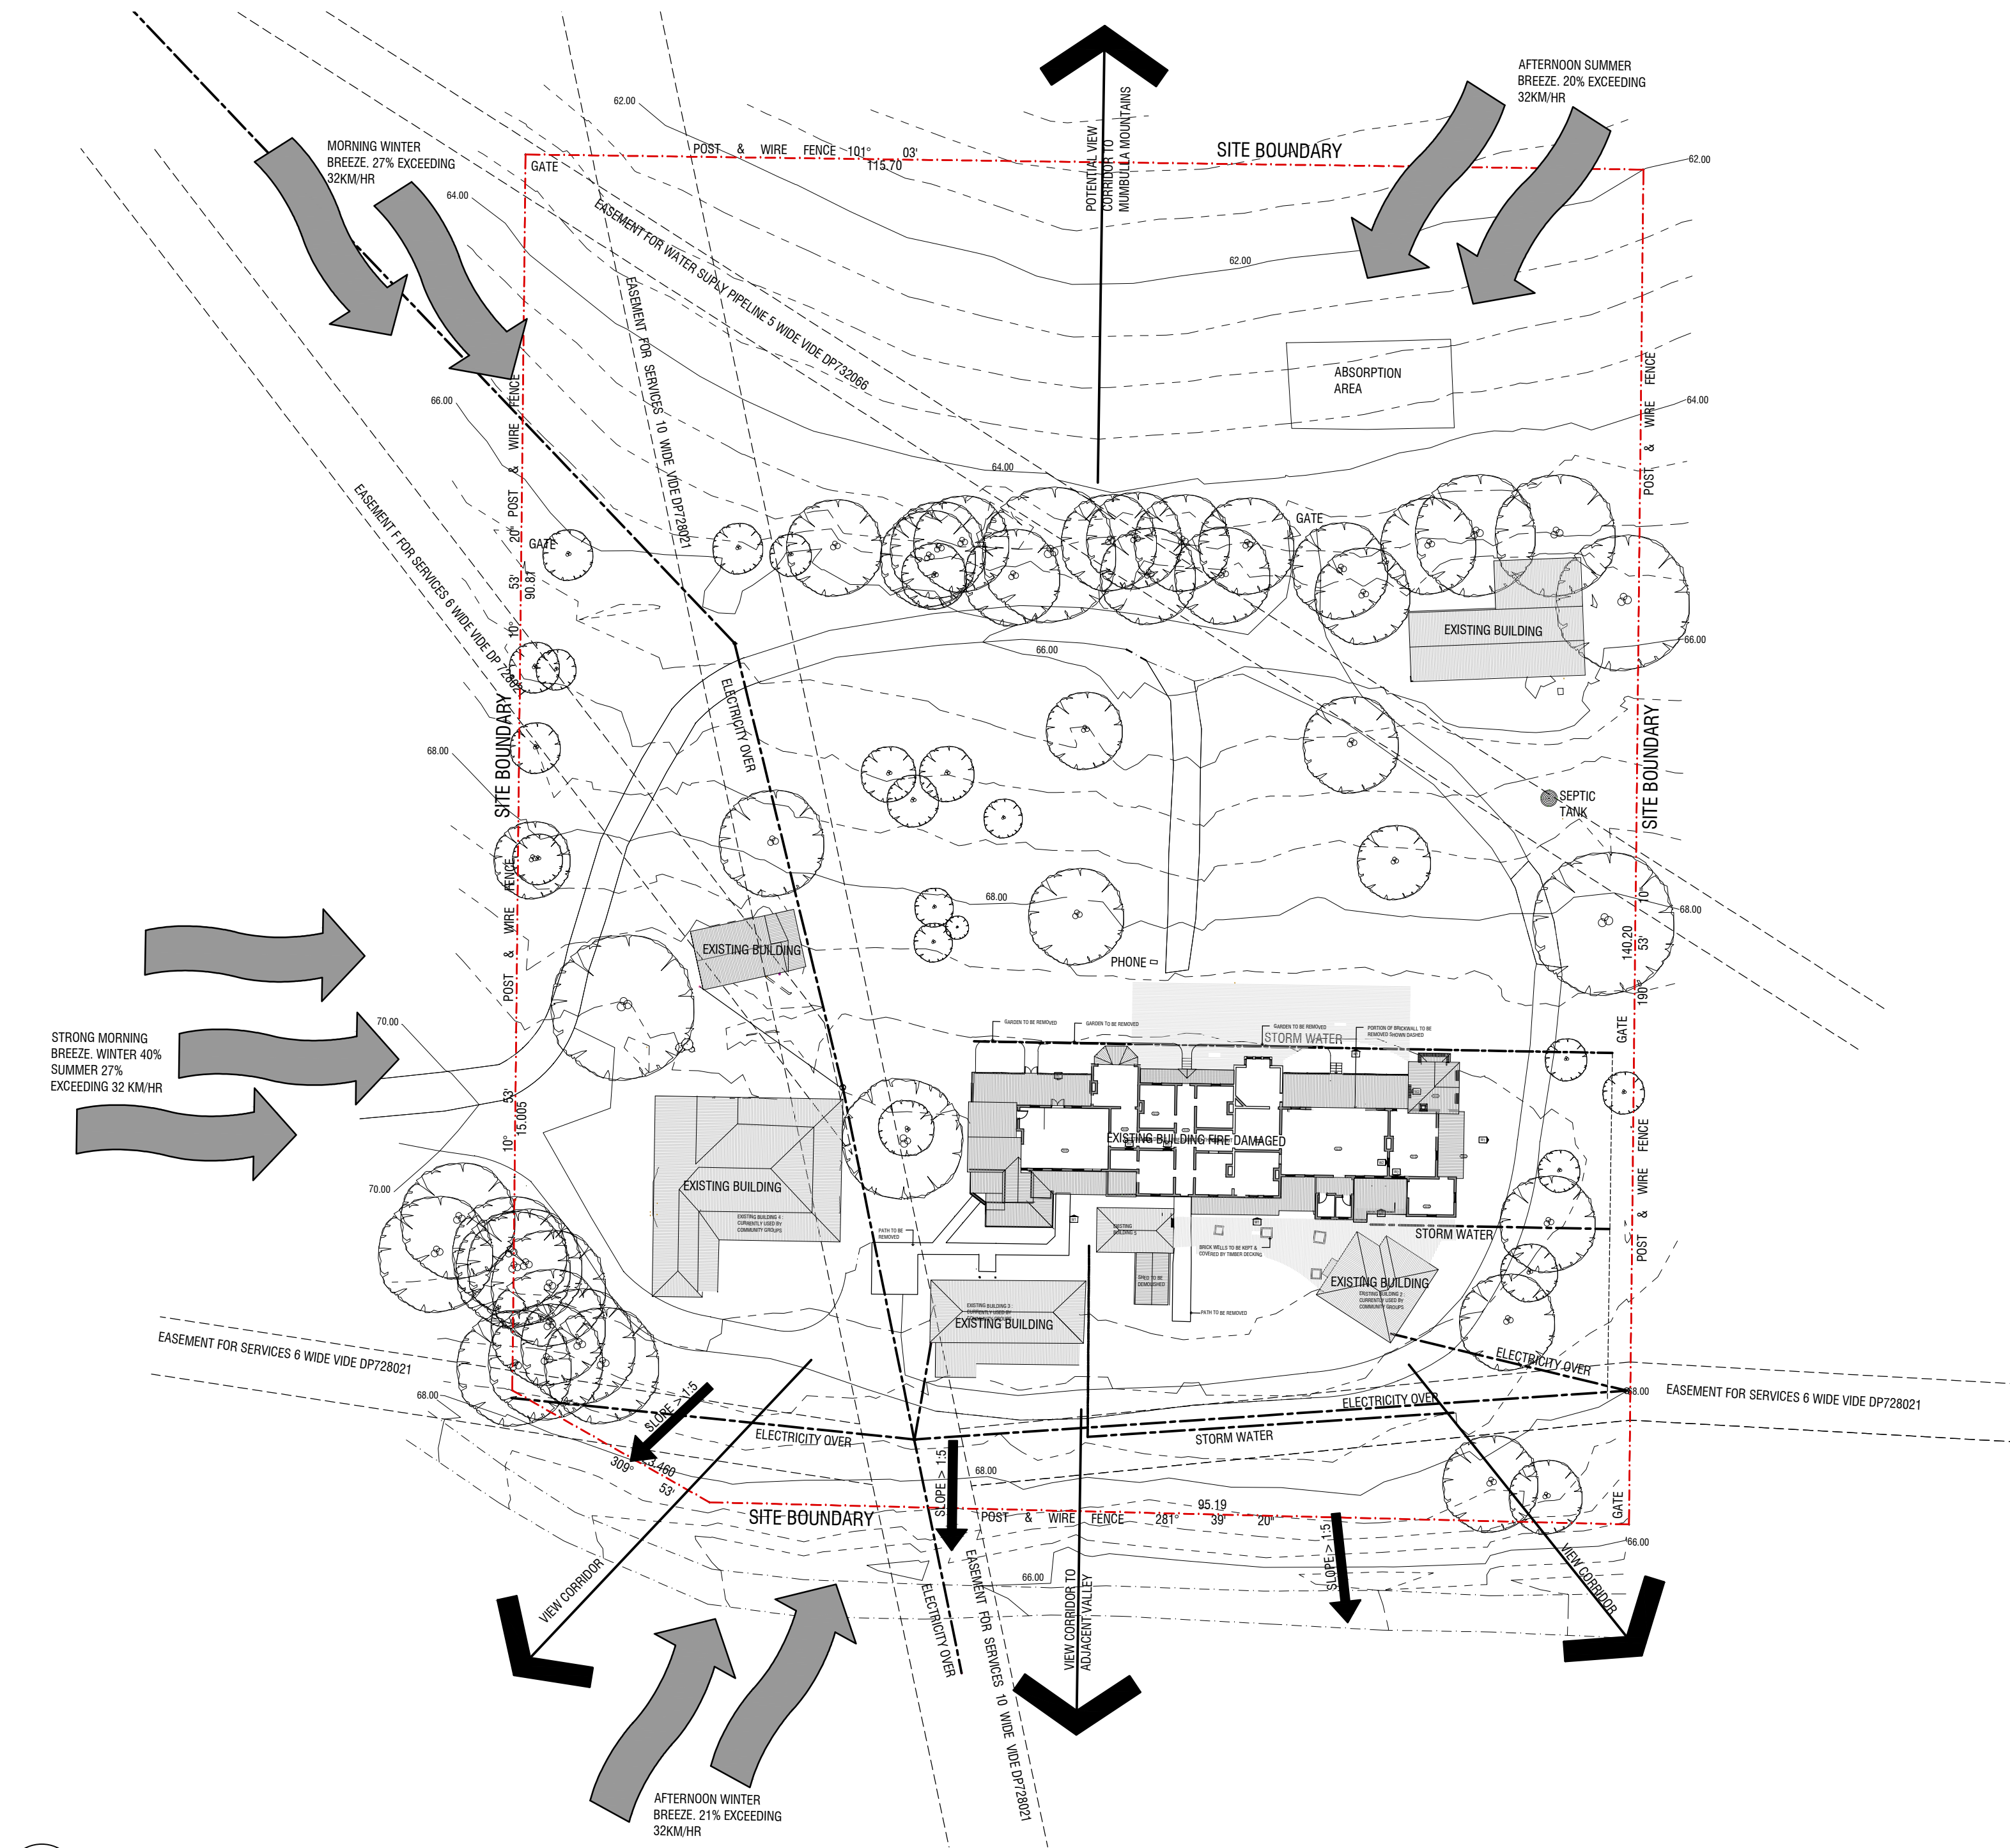

NO.	AMENDMENT	DATE	APP'D

LEGEND

FINISHES:

MT-01

METAL ROOFING

MT-02

METAL GUTTERS

MT-03

METAL WINDOW FRAME

MA-01

EXISTING BRICK

GL-01

GLAZING

PT-01

PAIN T 01

PT-02

PAIN T 02

PT-03

PAIN T 03

GS-01

GRANITIC SAND

PA-01

PAVER

WALL TYPE

W1

WALL TYPE 1: GLAZED OPERABLE / FOLDING WALL.

W2

WALL TYPE 2: NEW MASONRY INFILL WALL.

ALL OTHER BRICK WALLS TO BE RESTORED & REINSTATED WHERE SHOWN. EXTERNAL FINISH: BRICK INTERNAL WALLS TREATED IN VARIOUS WALLS

ABBREVIATIONS

RL	RELATIVE LEVEL	DP	DOWNPIPE
WC	WATER CLOSET	FP	FLOOR PENETRATION
EP	EXISTING PAVING	COL	COLUMN
EDP	EXISTING DOWN PIPE	DR	DRAWER
SC	SELF-CLOSING GATE	AS	ADJUSTABLE SHELF
GL	GLASS	FG	FIXED GLAZING PANEL
EX	EXHAUST FAN	AW	AWNING WINDOW
HWSP	HOT WATER SOLAR PANEL	FS	FIXED SHELF
FV	FLOOR VENT		

- GENERAL NOTES
1. CONTRACTOR MUST VERIFY ALL DIMENSIONS ONSITE BEFORE COMMENCING WORK OR PREPARING SHOP DRAWINGS.
2. DO NOT SCALE OFF DRAWINGS.
3. FIGURED DIMENSIONS ARE TO TAKE PRECEDENCE OVER SCALING.
4. THE LOCATION OF ALL SURFACE ITEMS INDICATED ON THE ARCHITECTURAL PLANS TAKE PRECEDENCE OVER OTHER PLANS.
5. ALL SANITARY FACILITIES, BATHROOMS, TOILETS & LAUNDRIES TO BE PROVIDED WITH EXHAUST AIR FANS THAT DISCHARGE DIRECTLY TO OUTSIDE AS PER A1688.2-1991
6. EXACT LOCATION AND HEIGHT OF ALL ELECTRICAL FITTINGS AND SWITCHES IS TO BE CONFIRMED WITH ARCHITECT PRIOR TO INSTALLATION.
7. DISHWASHER, DRYER & FRIDGES TO BE ON DEDICATED CIRCUIT.
8. ALL WORKS TO COMPLY WITH BCA/NCC

NOT FOR CONSTRUCTION


FOR INFORMATION ONLY

SIBLING

SIBLING ARCHITECTURE
LEVEL 04 / 252 SWANSTON ST
MELBOURNE VIC 3000
sister@siblingnation.net
www.siblingnation.net
ABN: 57 605 775 175

NORTH

SITE ANALYSIS			
COPYRIGHT RESERVED		A2	
STAGE	DEVELOPMENT APPLICATION	PROJECT NO.	171 OLD BEGA HOSPITAL
CAD FILE NAME		171 DA001 Site Analysis.dwg	
DRAWN	AB	APPROVED	
CHECKED	AB	DATE	02.02.2018
SCALE	1:500	DRAWING NO.	DA001
CAD PLOT SCALE			A

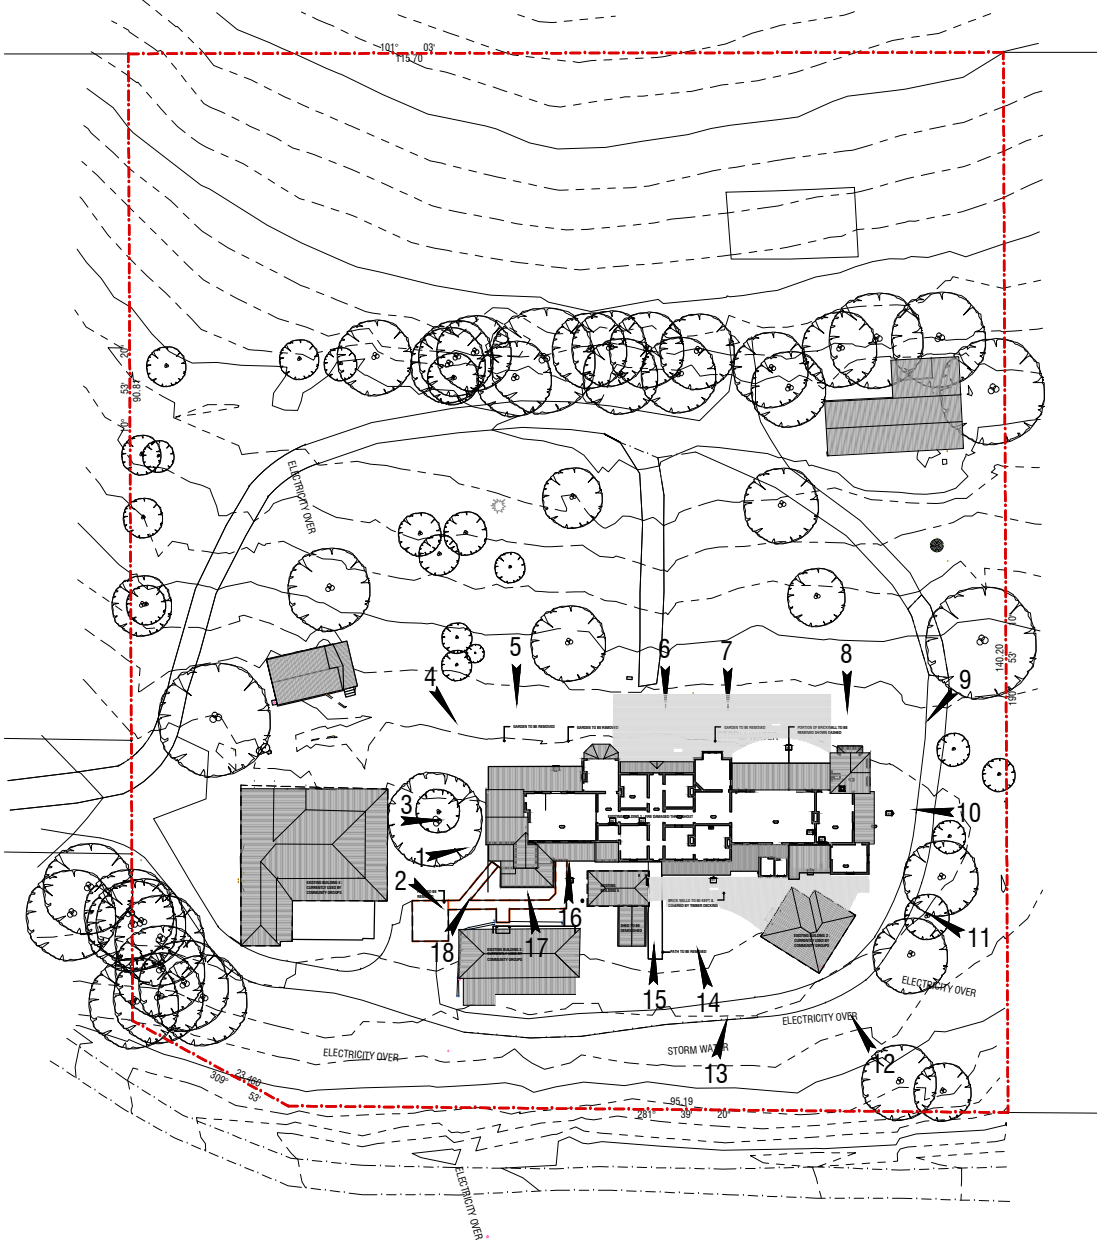

P1 SITE PLAN 1:1000@A1



VIEW 1




VIEW 2



VIEW 3



VIEW 4

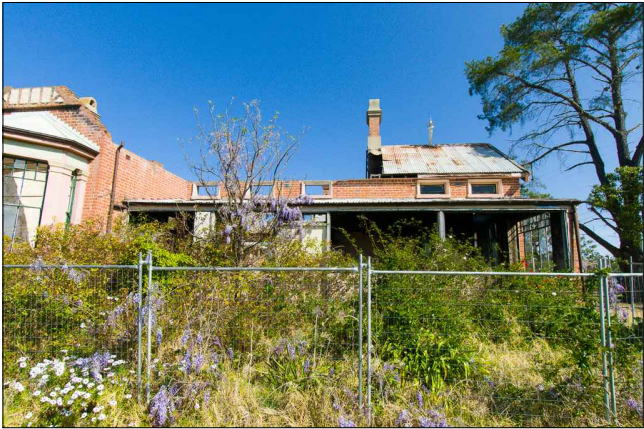

VIEW 5



VIEW 6



NO.	AMENDMENT	DATE	APP' D

LEGEND

FINISHES:

MT-01	METAL ROOFING
MT-02	METAL GUTTERS
MT-03	METAL WINDOW FRAME
MA-01	EXISTING BRICK
GL-01	GLAZING
PT-01	PAINT 01
PT-02	PAINT 02
PT-03	PAINT 03
GS-01	GRANITIC SAND
PA-01	PAVER

WALL TYPE

W1	WALL TYPE 1: GLAZED OPERABLE / FOLDING WALL.
W2	WALL TYPE 2: NEW MASONRY INFILL WALL.

ALL OTHER BRICK WALLS TO BE RESTORED & REINSTATED WHERE SHOWN. EXTERNAL FINISH: BRICK INTERNAL WALLS TREATED IN VARIOUS WALLS

ABBREVIATIONS

RL	RELATIVE LEVEL	DP	DOWNPIPE
WC	WATER CLOSET	FP	FLOOR PENETRATION
EP	EXISTING PAVING	COL	COLUMN
EDP	EXISTING DOWN PIPE	DR	DRAWER
SC	SELF-CLOSING GATE	AS	ADJUSTABLE SHELF
GL	GLASS	FG	FIXED GLAZING PANEL
EX	EXHAUST FAN	AW	AWNING WINDOW
HWSP	HOT WATER SOLAR PANEL	FS	FIXED SHELF
FV	FLOOR VENT		

GENERAL NOTES

- CONTRACTOR MUST VERIFY ALL DIMENSIONS ONSITE BEFORE COMMENCING WORK OR PREPARING SHOP DRAWINGS.
- DO NOT SCALE OFF DRAWINGS.
- FIGURED DIMENSIONS ARE TO TAKE PRECEDENCE OVER SCALING.
- THE LOCATION OF ALL SURFACE ITEMS INDICATED ON THE ARCHITECTURAL PLANS TAKE PRECEDENCE OVER OTHER PLANS.
- ALL SANITARY FACILITIES, BATHROOMS, TOILETS & LAUNDRIES TO BE PROVIDED WITH EXHAUST AIR FANS THAT DISCHARGE DIRECTLY TO OUTSIDE AS PER A1688.2-1991
- EXACT LOCATION AND HEIGHT OF ALL ELECTRICAL FITTINGS AND SWITCHES IS TO BE CONFIRMED WITH ARCHITECT PRIOR TO INSTALLATION.
- DISHWASHER, DRYER & FRIDGES TO BE ON DEDICATED CIRCUIT.
- ALL WORKS TO COMPLY WITH BCA/NCC

NOT FOR CONSTRUCTION


FOR INFORMATION ONLY

SIBLING ARCHITECTURE
LEVEL 04 / 252 SWANSTON ST
MELBOURNE VIC 3000
sister@siblingnation.net
www.siblingnation.net
ABN: 57 605 775 175

NORTH

SITE ANALYSIS : EXISTING SITE PHOTOS

COPYRIGHT RESERVED		A2	
STAGE	DEVELOPMENT APPLICATION	PROJECT NO.	171 OLD BEGA HOSPITAL
CAD FILE NAME		171 DA002 Site Analysis Photos.dwg	
DRAWN	AB	APPROVED	
CHECKED	AB	DATE	02.02.2018
SCALE	NTS	DRAWING NO.	DA002
CAD PLOT SCALE			A

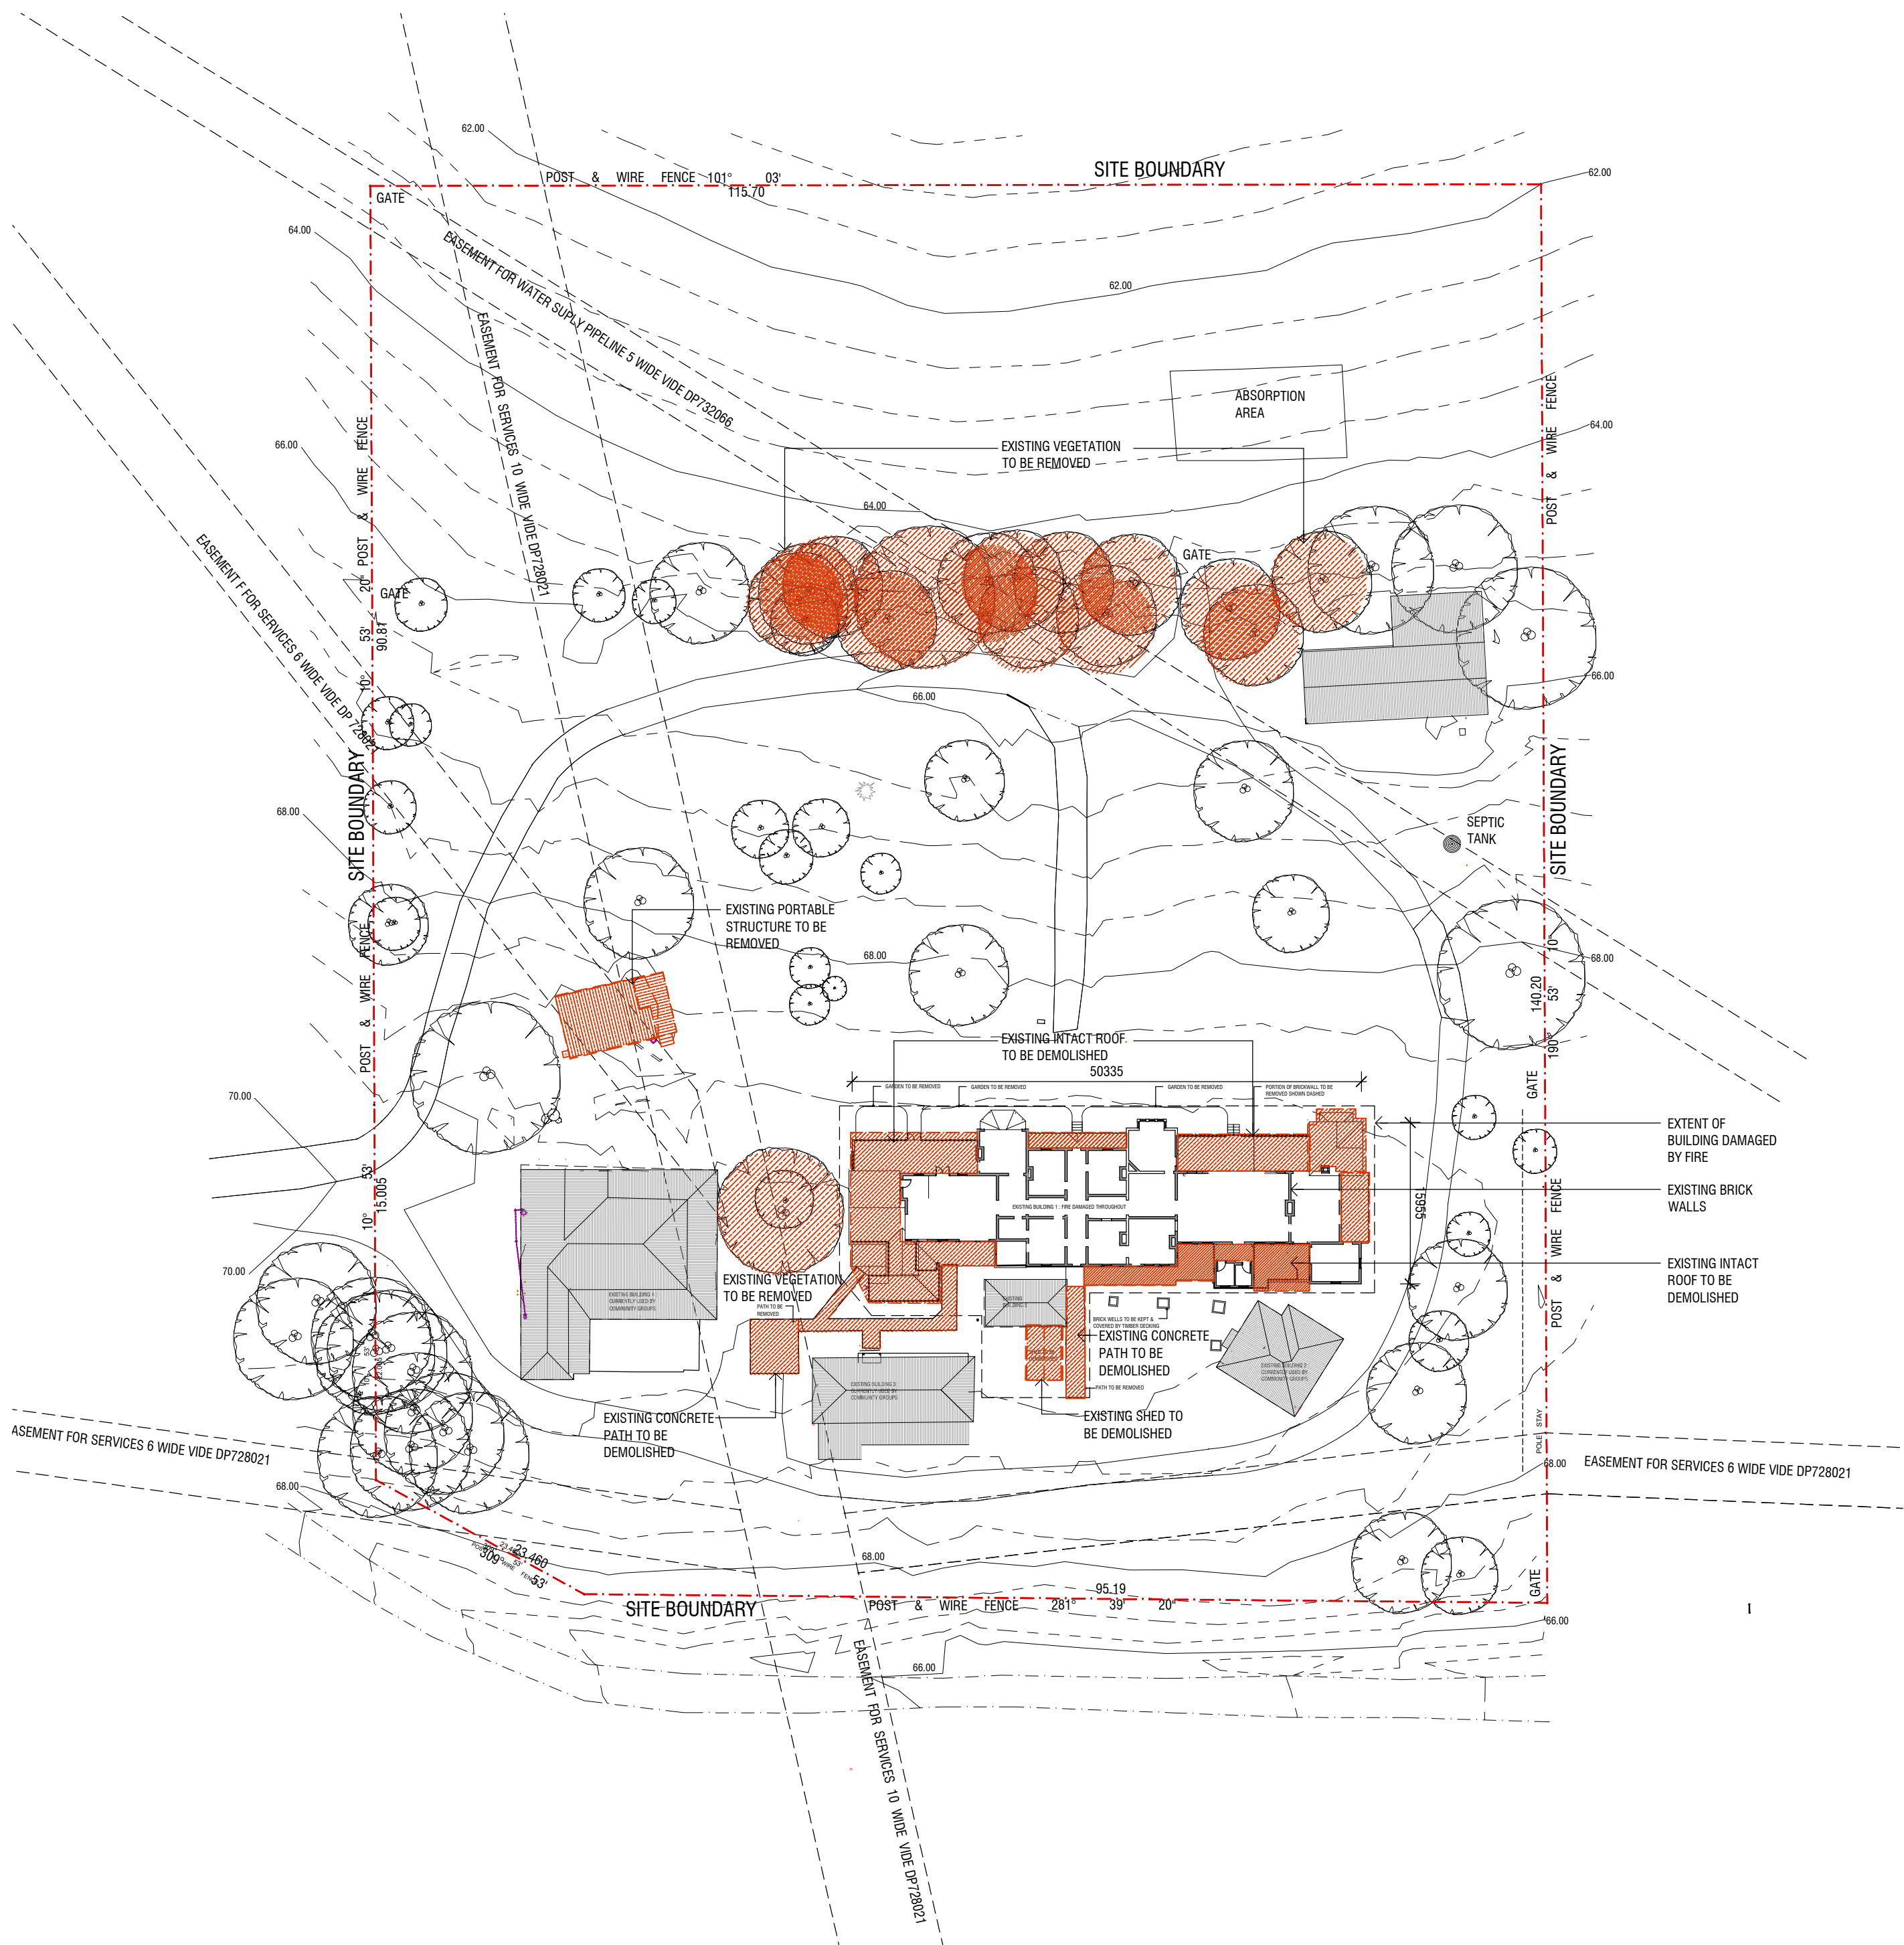

NO.	AMENDMENT	DATE	APP'D

LEGEND

FINISHES:

MT-01

METAL ROOFING

MT-02

METAL GUTTERS

MT-03

METAL WINDOW FRAME

MA-01

EXISTING BRICK

GL-01

GLAZING

PT-01

PAINT 01

PT-02

PAINT 02

PT-03

PAINT 03

GS-01

GRANITIC SAND

PA-01

PAVER

WALL TYPE

W1

WALL TYPE 1: GLAZED OPERABLE / FOLDING WALL.

W2

WALL TYPE 2: NEW MASONRY INFILL WALL.

ALL OTHER BRICK WALLS TO BE RESTORED & REINSTATED WHERE SHOWN. EXTERNAL FINISH: BRICK INTERNAL WALLS TREATED IN VARIOUS WALLS

ABBREVIATIONS			
RL	RELATIVE LEVEL	DP	DOWNPIPE
WC	WATER CLOSET	FP	FLOOR PENETRATION
EP	EXISTING PAVING	COL	COLUMN
EDP	EXISTING DOWN PIPE	DR	DRAWER
SC	SELF-CLOSING GATE	AS	ADJUSTABLE SHELF
GL	GLASS	FG	FIXED GLAZING PANEL
EX	EXHAUST FAN	AW	AWNING WINDOW
HWSP	HOT WATER SOLAR PANEL	FS	FIXED SHELF
FV	FLOOR VENT		

- GENERAL NOTES
1. CONTRACTOR MUST VERIFY ALL DIMENSIONS ONSITE BEFORE COMMENCING WORK OR PREPARING SHOP DRAWINGS.
2. DO NOT SCALE OFF DRAWINGS.
3. FIGURED DIMENSIONS ARE TO TAKE PRECEDENCE OVER SCALING.
4. THE LOCATION OF ALL SURFACE ITEMS INDICATED ON THE ARCHITECTURAL PLANS TAKE PRECEDENCE OVER OTHER PLANS.
5. ALL SANITARY FACILITIES, BATHROOMS, TOILETS & LAUNDRIES TO BE PROVIDED WITH EXHAUST AIR FANS THAT DISCHARGE DIRECTLY TO OUTSIDE AS PER A1688.2-1991
6. EXACT LOCATION AND HEIGHT OF ALL ELECTRICAL FITTINGS AND SWITCHES IS TO BE CONFIRMED WITH ARCHITECT PRIOR TO INSTALLATION.
7. DISHWASHER, DRYER & FRIDGES TO BE ON DEDICATED CIRCUIT.
8. ALL WORKS TO COMPLY WITH BCA/NCC

NOT FOR CONSTRUCTION


FOR INFORMATION ONLY

SIBLING

SIBLING ARCHITECTURE
LEVEL 04 / 252 SWANSTON ST
MELBOURNE VIC 3000
sister@siblingnation.net
www.siblingnation.net
ABN: 57 605 775 175

 NORTH

EXISTING SITE & DEMO PLAN			
COPYRIGHT RESERVED		A2	
STAGE	DEVELOPMENT APPLICATION	PROJECT NO.	171 OLD BEGA HOSPITAL
CAD FILE NAME			
171 DA003 Existing Site Plan.dwg			
DRAWN	AB	APPROVED	
CHECKED	AB	DATE	02.02.2018
SCALE	1:500	DRAWING NO.	
CAD PLOT SCALE		DA003	A

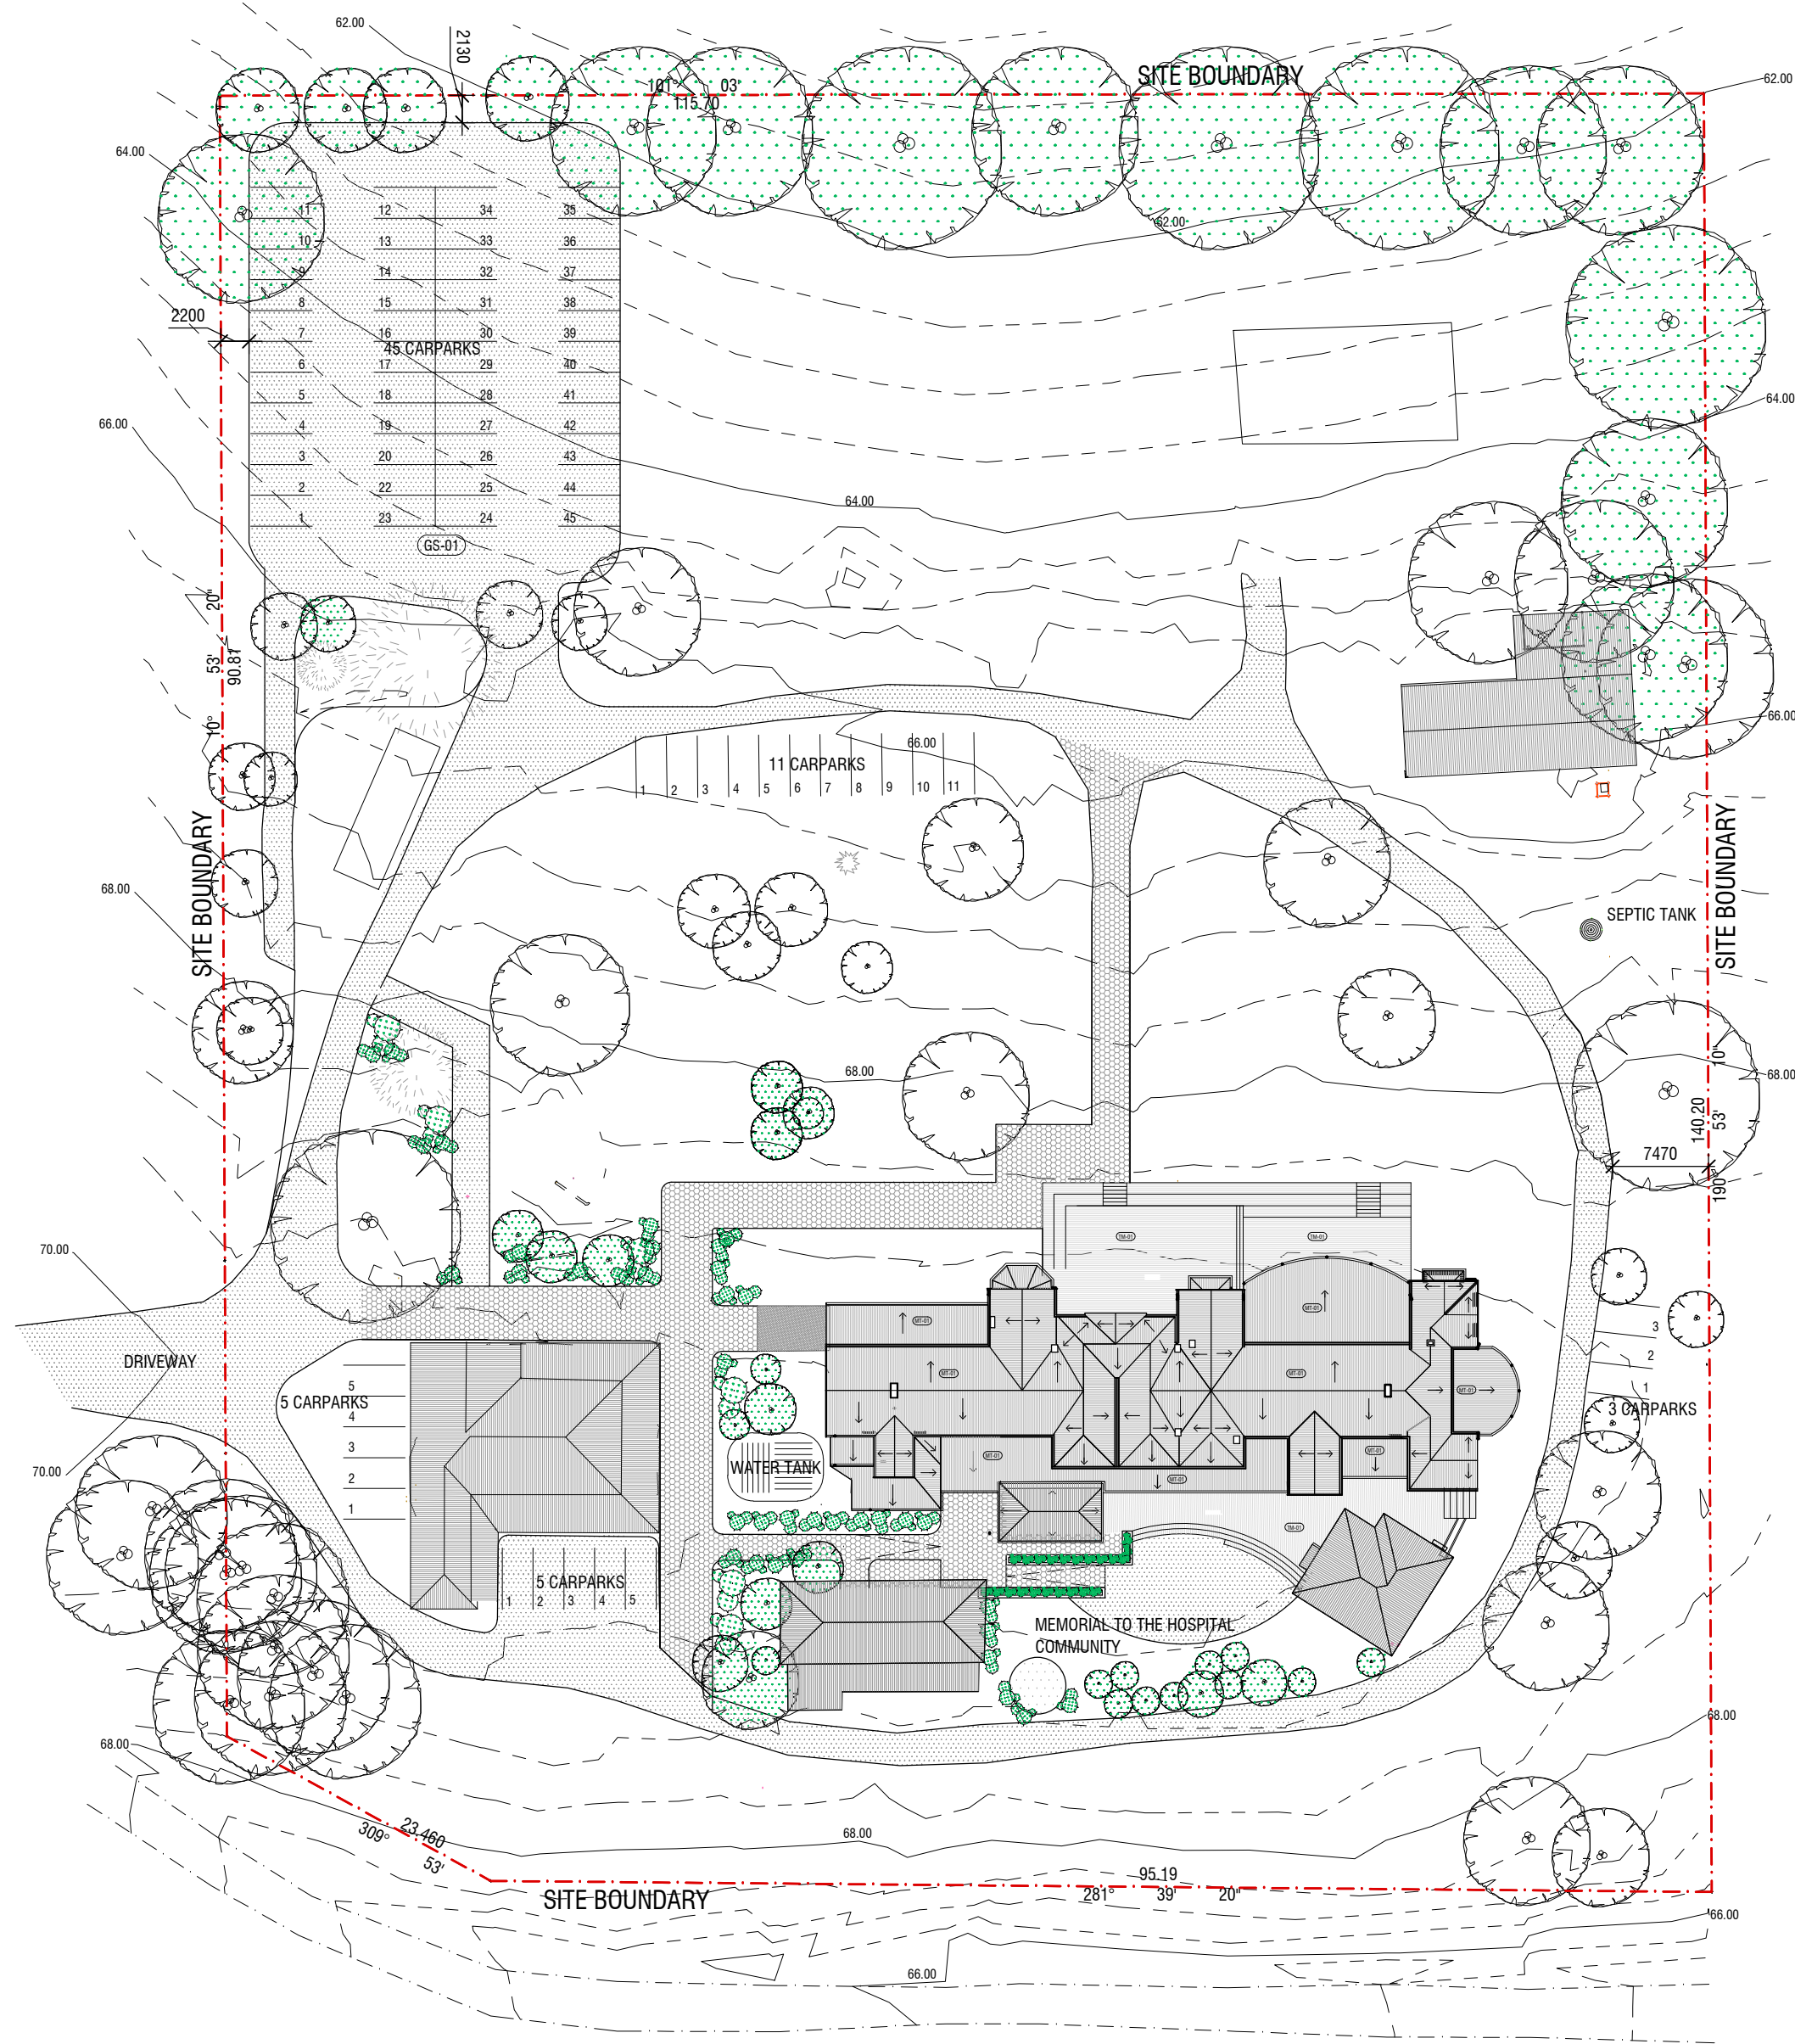

NO.	AMENDMENT	DATE	APP'D

LEGEND			
FINISHES:			
MT-01	METAL ROOFING		
MT-02	METAL GUTTERS		
MT-03	METAL WINDOW FRAME		
MA-01	EXISTING BRICK		
GL-01	GLAZING		
PT-01	PAINT 01		
PT-02	PAINT 02		
PT-03	PAINT 03		
GS-01	GRANITIC SAND		
PA-01	PAVER		

WALL TYPE	
W1	WALL TYPE 1: GLAZED OPERABLE / FOLDING WALL.
W2	WALL TYPE 2: NEW MASONRY INFILL WALL.
ALL OTHER BRICK WALLS TO BE RESTORED & REINSTATED WHERE SHOWN. EXTERNAL FINISH: BRICK INTERNAL WALLS TREATED IN VARIOUS WALLS	

ABBREVIATIONS			
RL	RELATIVE LEVEL	DP	DOWNPIPE
WC	WATER CLOSET	FP	FLOOR PENETRATION
EP	EXISTING PAVING	COL	COLUMN
EDP	EXISTING DOWN PIPE	DR	DRAWER
SC	SELF-CLOSING GATE	AS	ADJUSTABLE SHELF
GL	GLASS	FG	FIXED GLAZING PANEL
EX	EXHAUST FAN	AW	AWNING WINDOW
HWSP	HOT WATER SOLAR PANEL	FS	FIXED SHELF
FV	FLOOR VENT		

GENERAL NOTES	
1. CONTRACTOR MUST VERIFY ALL DIMENSIONS ONSITE BEFORE COMMENCING WORK OR PREPARING SHOP DRAWINGS.	
2. DO NOT SCALE OFF DRAWINGS.	
3. FIGURED DIMENSIONS ARE TO TAKE PRECEDENCE OVER SCALING.	
4. THE LOCATION OF ALL SURFACE ITEMS INDICATED ON THE ARCHITECTURAL PLANS TAKE PRECEDENCE OVER OTHER PLANS.	
5. ALL SANITARY FACILITIES, BATHROOMS, TOILETS & LAUNDRIES TO BE PROVIDED WITH EXHAUST AIR FANS THAT DISCHARGE DIRECTLY TO OUTSIDE AS PER A1688.2-1991	
6. EXACT LOCATION AND HEIGHT OF ALL ELECTRICAL FITTINGS AND SWITCHES IS TO BE CONFIRMED WITH ARCHITECT PRIOR TO INSTALLATION.	
7. DISHWASHER, DRYER & FRIDGES TO BE ON DEDICATED CIRCUIT.	
8. ALL WORKS TO COMPLY WITH BCA/NCC	

NOT FOR CONSTRUCTION
FOR INFORMATION ONLY

SIBLING

SIBLING ARCHITECTURE
LEVEL 04 / 252 SWANSTON ST
MELBOURNE VIC 3000
sister@siblingnation.net
www.siblingnation.net
ABN: 57 605 775 175

NORTH

SITE PLAN			
COPYRIGHT RESERVED		A2	
STAGE	DEVELOPMENT APPLICATION	PROJECT NO.	171 OLD BEGA HOSPITAL
CAD FILE NAME 171 DA004 Site Plan.dwg			
DRAWN	AB	APPROVED	
CHECKED	AB	DATE	02.02.2018
SCALE	1:500	DRAWING NO.	
CAD PLOT SCALE		DA004	A



P1 LOCALITY PLAN 1:1000@A1

NO.	AMENDMENT	DATE	APP'D

LEGEND			
FINISHES:			
MT-01	METAL ROOFING		
MT-02	METAL GUTTERS		
MT-03	METAL WINDOW FRAME		
MA-01	EXISTING BRICK		
GL-01	GLAZING		
PT-01	PAINT 01		
PT-02	PAINT 02		
PT-03	PAINT 03		
GS-01	GRANITIC SAND		
PA-01	PAVER		

WALL TYPE	
W1	WALL TYPE 1: GLAZED OPERABLE / FOLDING WALL.
W2	WALL TYPE 2: NEW MASONRY INFILL WALL.
ALL OTHER BRICK WALLS TO BE RESTORED & REINSTATED WHERE SHOWN. EXTERNAL FINISH: BRICK INTERNAL WALLS TREATED IN VARIOUS WALLS	

ABBREVIATIONS			
RL	RELATIVE LEVEL	DP	DOWNPIPE
WC	WATER CLOSET	FP	FLOOR PENETRATION
EP	EXISTING PAVING	COL	COLUMN
EDP	EXISTING DOWN PIPE	DR	DRAWER
SC	SELF-CLOSING GATE	AS	ADJUSTABLE SHELF
GL	GLASS	FG	FIXED GLAZING PANEL
EX	EXHAUST FAN	AW	AWNING WINDOW
HWSP	HOT WATER SOLAR PANEL	FS	FIXED SHELF
FV	FLOOR VENT		

GENERAL NOTES	
1. CONTRACTOR MUST VERIFY ALL DIMENSIONS ONSITE BEFORE COMMENCING WORK OR PREPARING SHOP DRAWINGS.	
2. DO NOT SCALE OFF DRAWINGS.	
3. FIGURED DIMENSIONS ARE TO TAKE PRECEDENCE OVER SCALING.	
4. THE LOCATION OF ALL SURFACE ITEMS INDICATED ON THE ARCHITECTURAL PLANS TAKE PRECEDENCE OVER OTHER PLANS.	
5. ALL SANITARY FACILITIES, BATHROOMS, TOILETS & LAUNDRIES TO BE PROVIDED WITH EXHAUST AIR FANS THAT DISCHARGE DIRECTLY TO OUTSIDE AS PER A1688.2-1991	
6. EXACT LOCATION AND HEIGHT OF ALL ELECTRICAL FITTINGS AND SWITCHES IS TO BE CONFIRMED WITH ARCHITECT PRIOR TO INSTALLATION.	
7. DISHWASHER, DRYER & FRIDGES TO BE ON DEDICATED CIRCUIT.	
8. ALL WORKS TO COMPLY WITH BCA/NCC	

NOT FOR CONSTRUCTION
FOR INFORMATION ONLY




SIBLING ARCHITECTURE
LEVEL 04 / 252 SWANSTON ST
MELBOURNE VIC 3000
sister@siblingnation.net
www.siblingnation.net
ABN: 57 605 775 175



NORTH

LOCALITY PLAN		
COPYRIGHT RESERVED		A2
STAGE DEVELOPMENT APPLICATION	PROJECT NO. 171 OLD BEGA HOSPITAL	
CAD FILE NAME 171 DA005 Locality Plan - Copy.dwg		
DRAWN AB	APPROVED	
CHECKED AB	DATE 02.02.2018	
SCALE 1:1000	DRAWING NO.	
CAD PLOT SCALE	DA005	A

CAD File: Z:\PROJECTS\171 Old Bega Hospital\CAD\02 DESIGN DEVELOPMENT\BLOT SHEETS\171 DA005 Locality Plan -

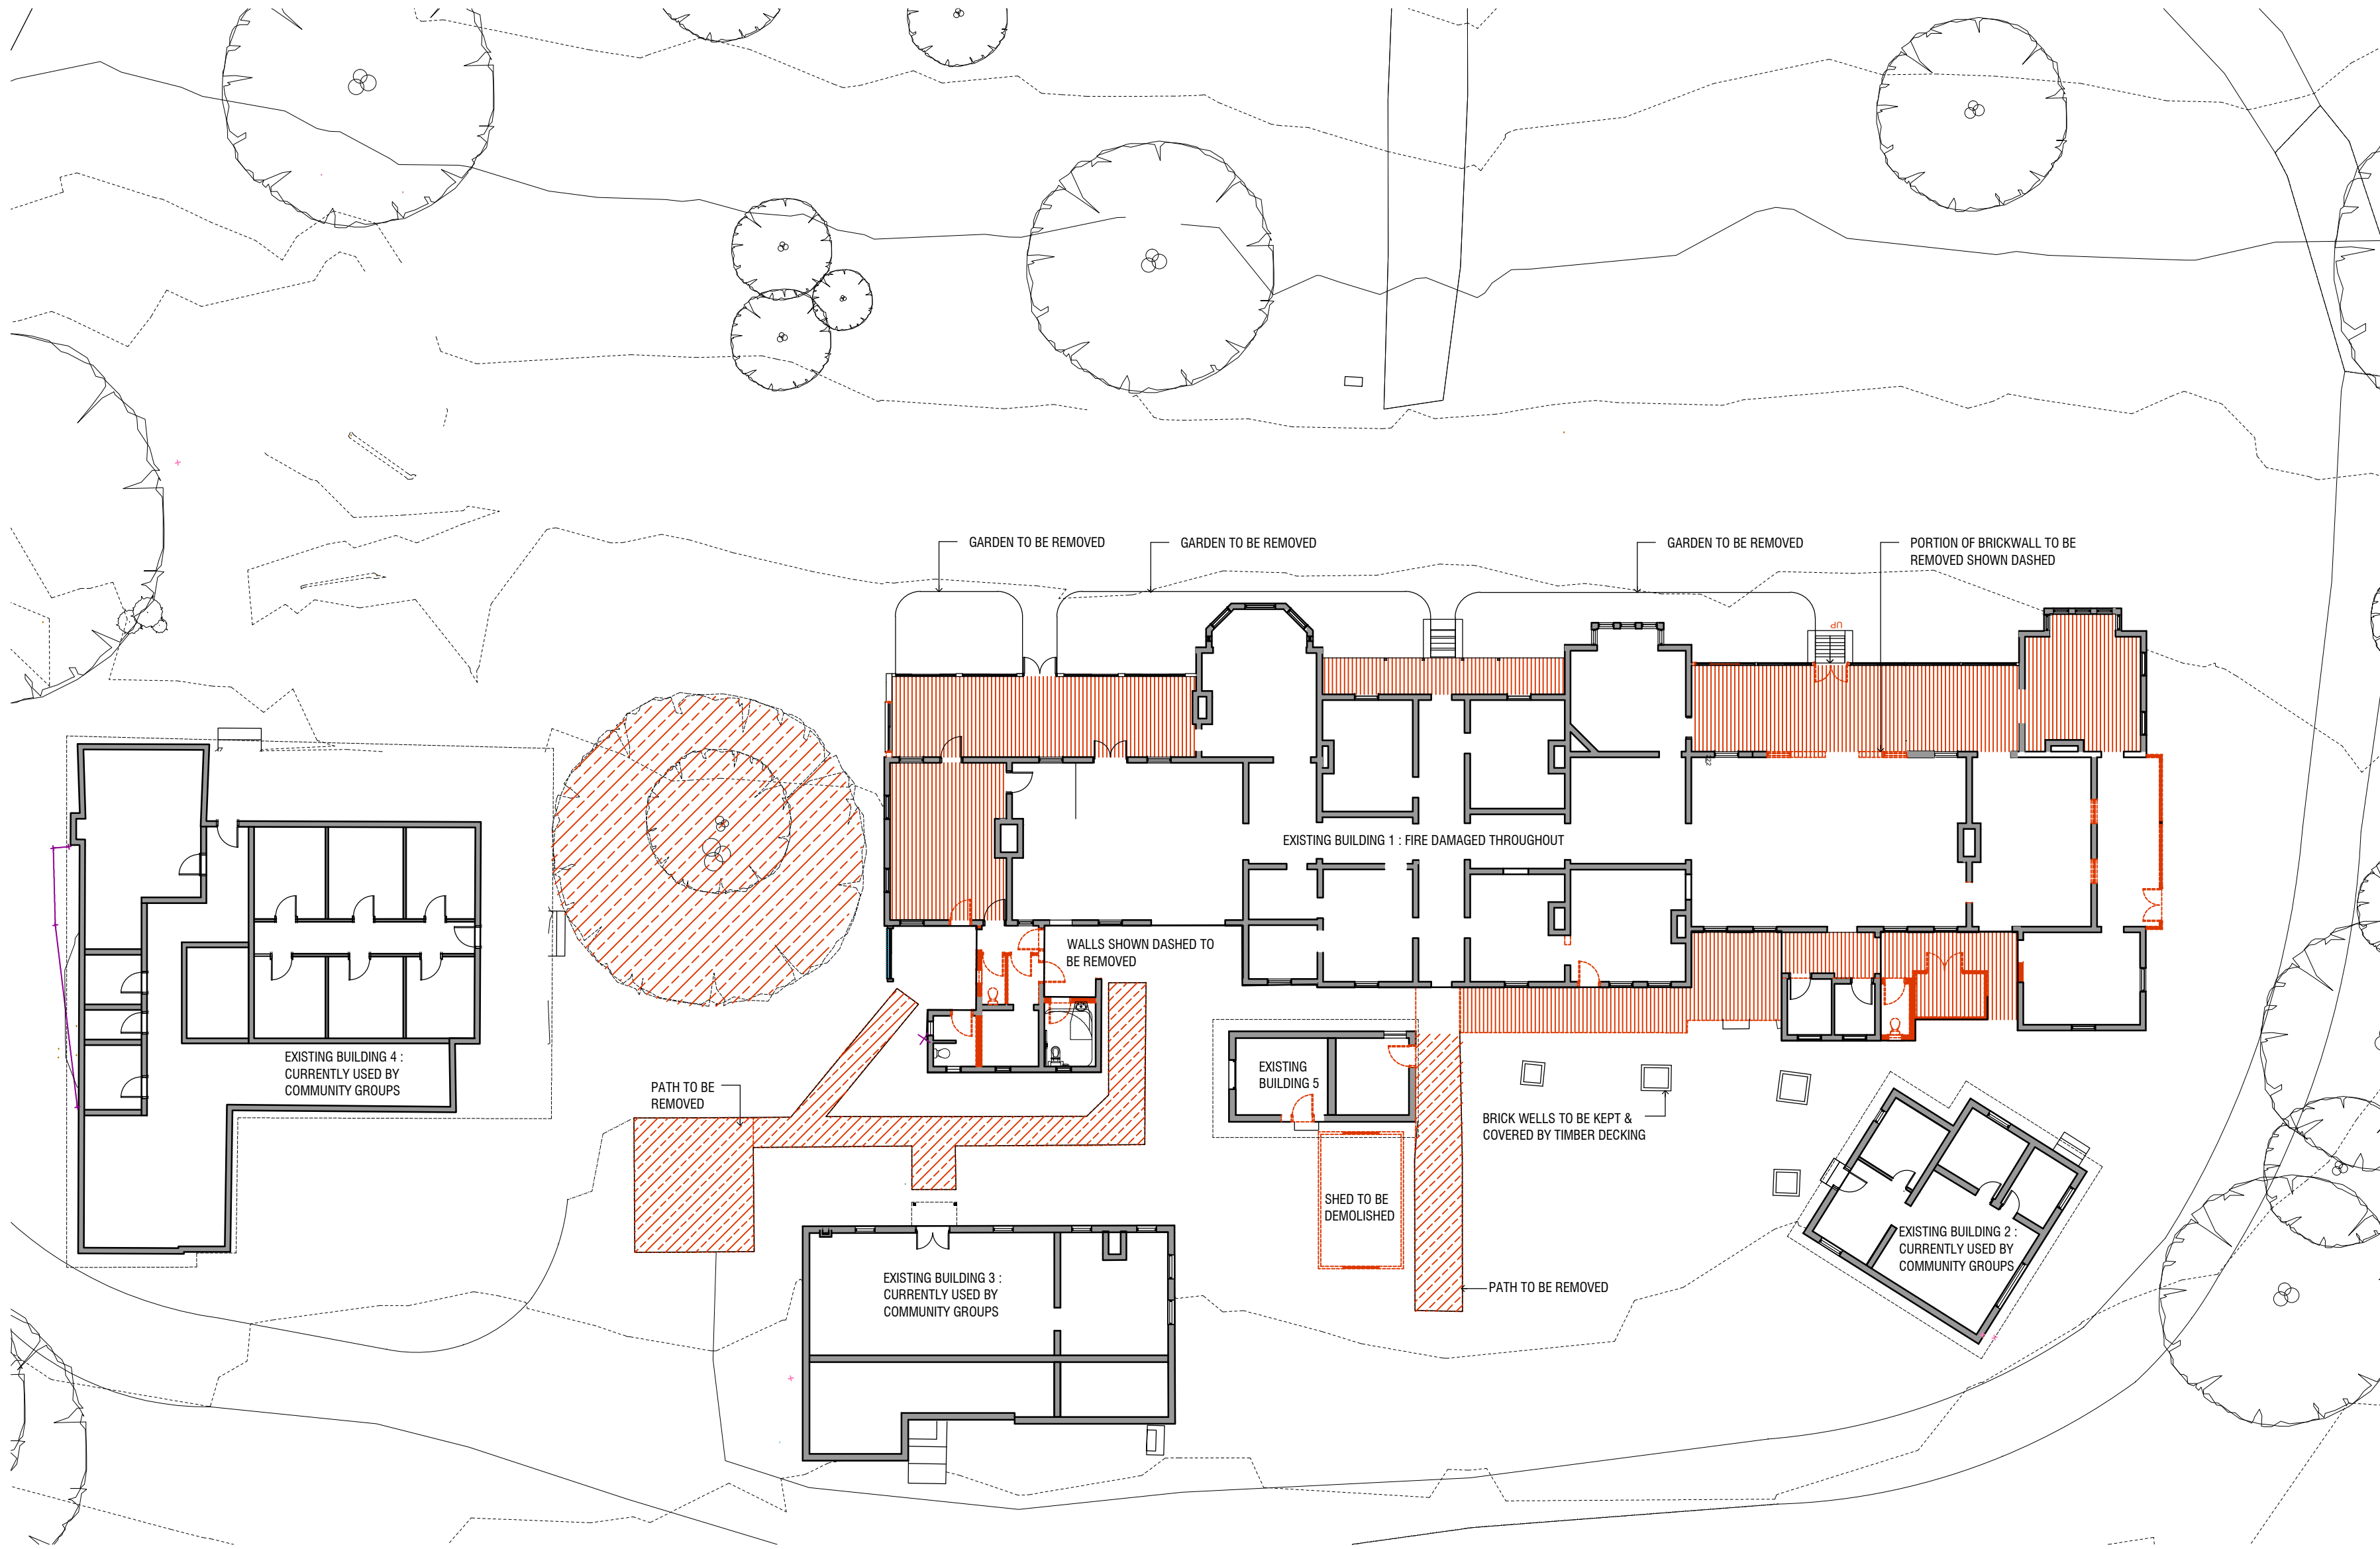

P1 EXISTING & DEMO PLAN 1:200@A1

NO.	AMENDMENT	DATE	APP`D

LEGEND	
FINISHES:	
MT-01	METAL ROOFING
MT-02	METAL GUTTERS
MT-03	METAL WINDOW FRAME
MA-01	EXISTING BRICK
GL-01	GLAZING
PT-01	PAINT 01
PT-02	PAINT 02
PT-03	PAINT 03
GS-01	GRANITIC SAND
PA-01	PAVER

WALL TYPE	
W1	WALL TYPE 1: GLAZED OPERABLE / FOLDING WALL.
W2	WALL TYPE 2: NEW MASONRY INFILL WALL.
ALL OTHER BRICK WALLS TO BE RESTORED & REINSTATED WHERE SHOWN. EXTERNAL FINISH: BRICK INTERNAL WALLS TREATED IN VARIOUS WALLS	

ABBREVIATIONS			
RL	RELATIVE LEVEL	DP	DOWNPIPE
WC	WATER CLOSET	FP	FLOOR PENETRATION
EP	EXISTING PAVING	COL	COLUMN
EDP	EXISTING DOWN PIPE	DR	DRAWER
SC	SELF-CLOSING GATE	AS	ADJUSTABLE SHELF
GL	GLASS	FG	FIXED GLAZING PANEL
EX	EXHAUST FAN	AW	AWNING WINDOW
HWSP	HOT WATER SOLAR PANEL	FS	FIXED SHELF
FV	FLOOR VENT		

GENERAL NOTES	
1. CONTRACTOR MUST VERIFY ALL DIMENSIONS ONSITE BEFORE COMMENCING WORK OR PREPARING SHOP DRAWINGS.	
2. DO NOT SCALE OFF DRAWINGS.	
3. FIGURED DIMENSIONS ARE TO TAKE PRECEDENCE OVER SCALING.	
4. THE LOCATION OF ALL SURFACE ITEMS INDICATED ON THE ARCHITECTURAL PLANS TAKE PRECEDENCE OVER OTHER PLANS.	
5. ALL SANITARY FACILITIES, BATHROOMS, TOILETS & LAUNDRIES TO BE PROVIDED WITH EXHAUST AIR FANS THAT DISCHARGE DIRECTLY TO OUTSIDE AS PER A1688.2-1991	
6. EXACT LOCATION AND HEIGHT OF ALL ELECTRICAL FITTINGS AND SWITCHES IS TO BE CONFIRMED WITH ARCHITECT PRIOR TO INSTALLATION.	
7. DISHWASHER, DRYER & FRIDGES TO BE ON DEDICATED CIRCUIT.	
8. ALL WORKS TO COMPLY WITH BCA/NCC	


NOT FOR CONSTRUCTION
FOR INFORMATION ONLY

SIBLING

SIBLING ARCHITECTURE
LEVEL 04 / 252 SWANSTON ST
MELBOURNE VIC 3000
sister@siblingnation.net
www.siblingnation.net
ABN: 57 605 775 175

NORTH

EXISTING & DEMOLITION PLAN			
COPYRIGHT RESERVED		A2	
STAGE	DEVELOPMENT APPLICATION	PROJECT NO.	171 OLD BEGA HOSPITAL
CAD FILE NAME		171 DA010 Existing Plan.dwg	
DRAWN	AB	APPROVED	
CHECKED	AB	DATE	02.02.2018
SCALE	1:200	DRAWING NO.	
CAD PLOT SCALE		DA010	A

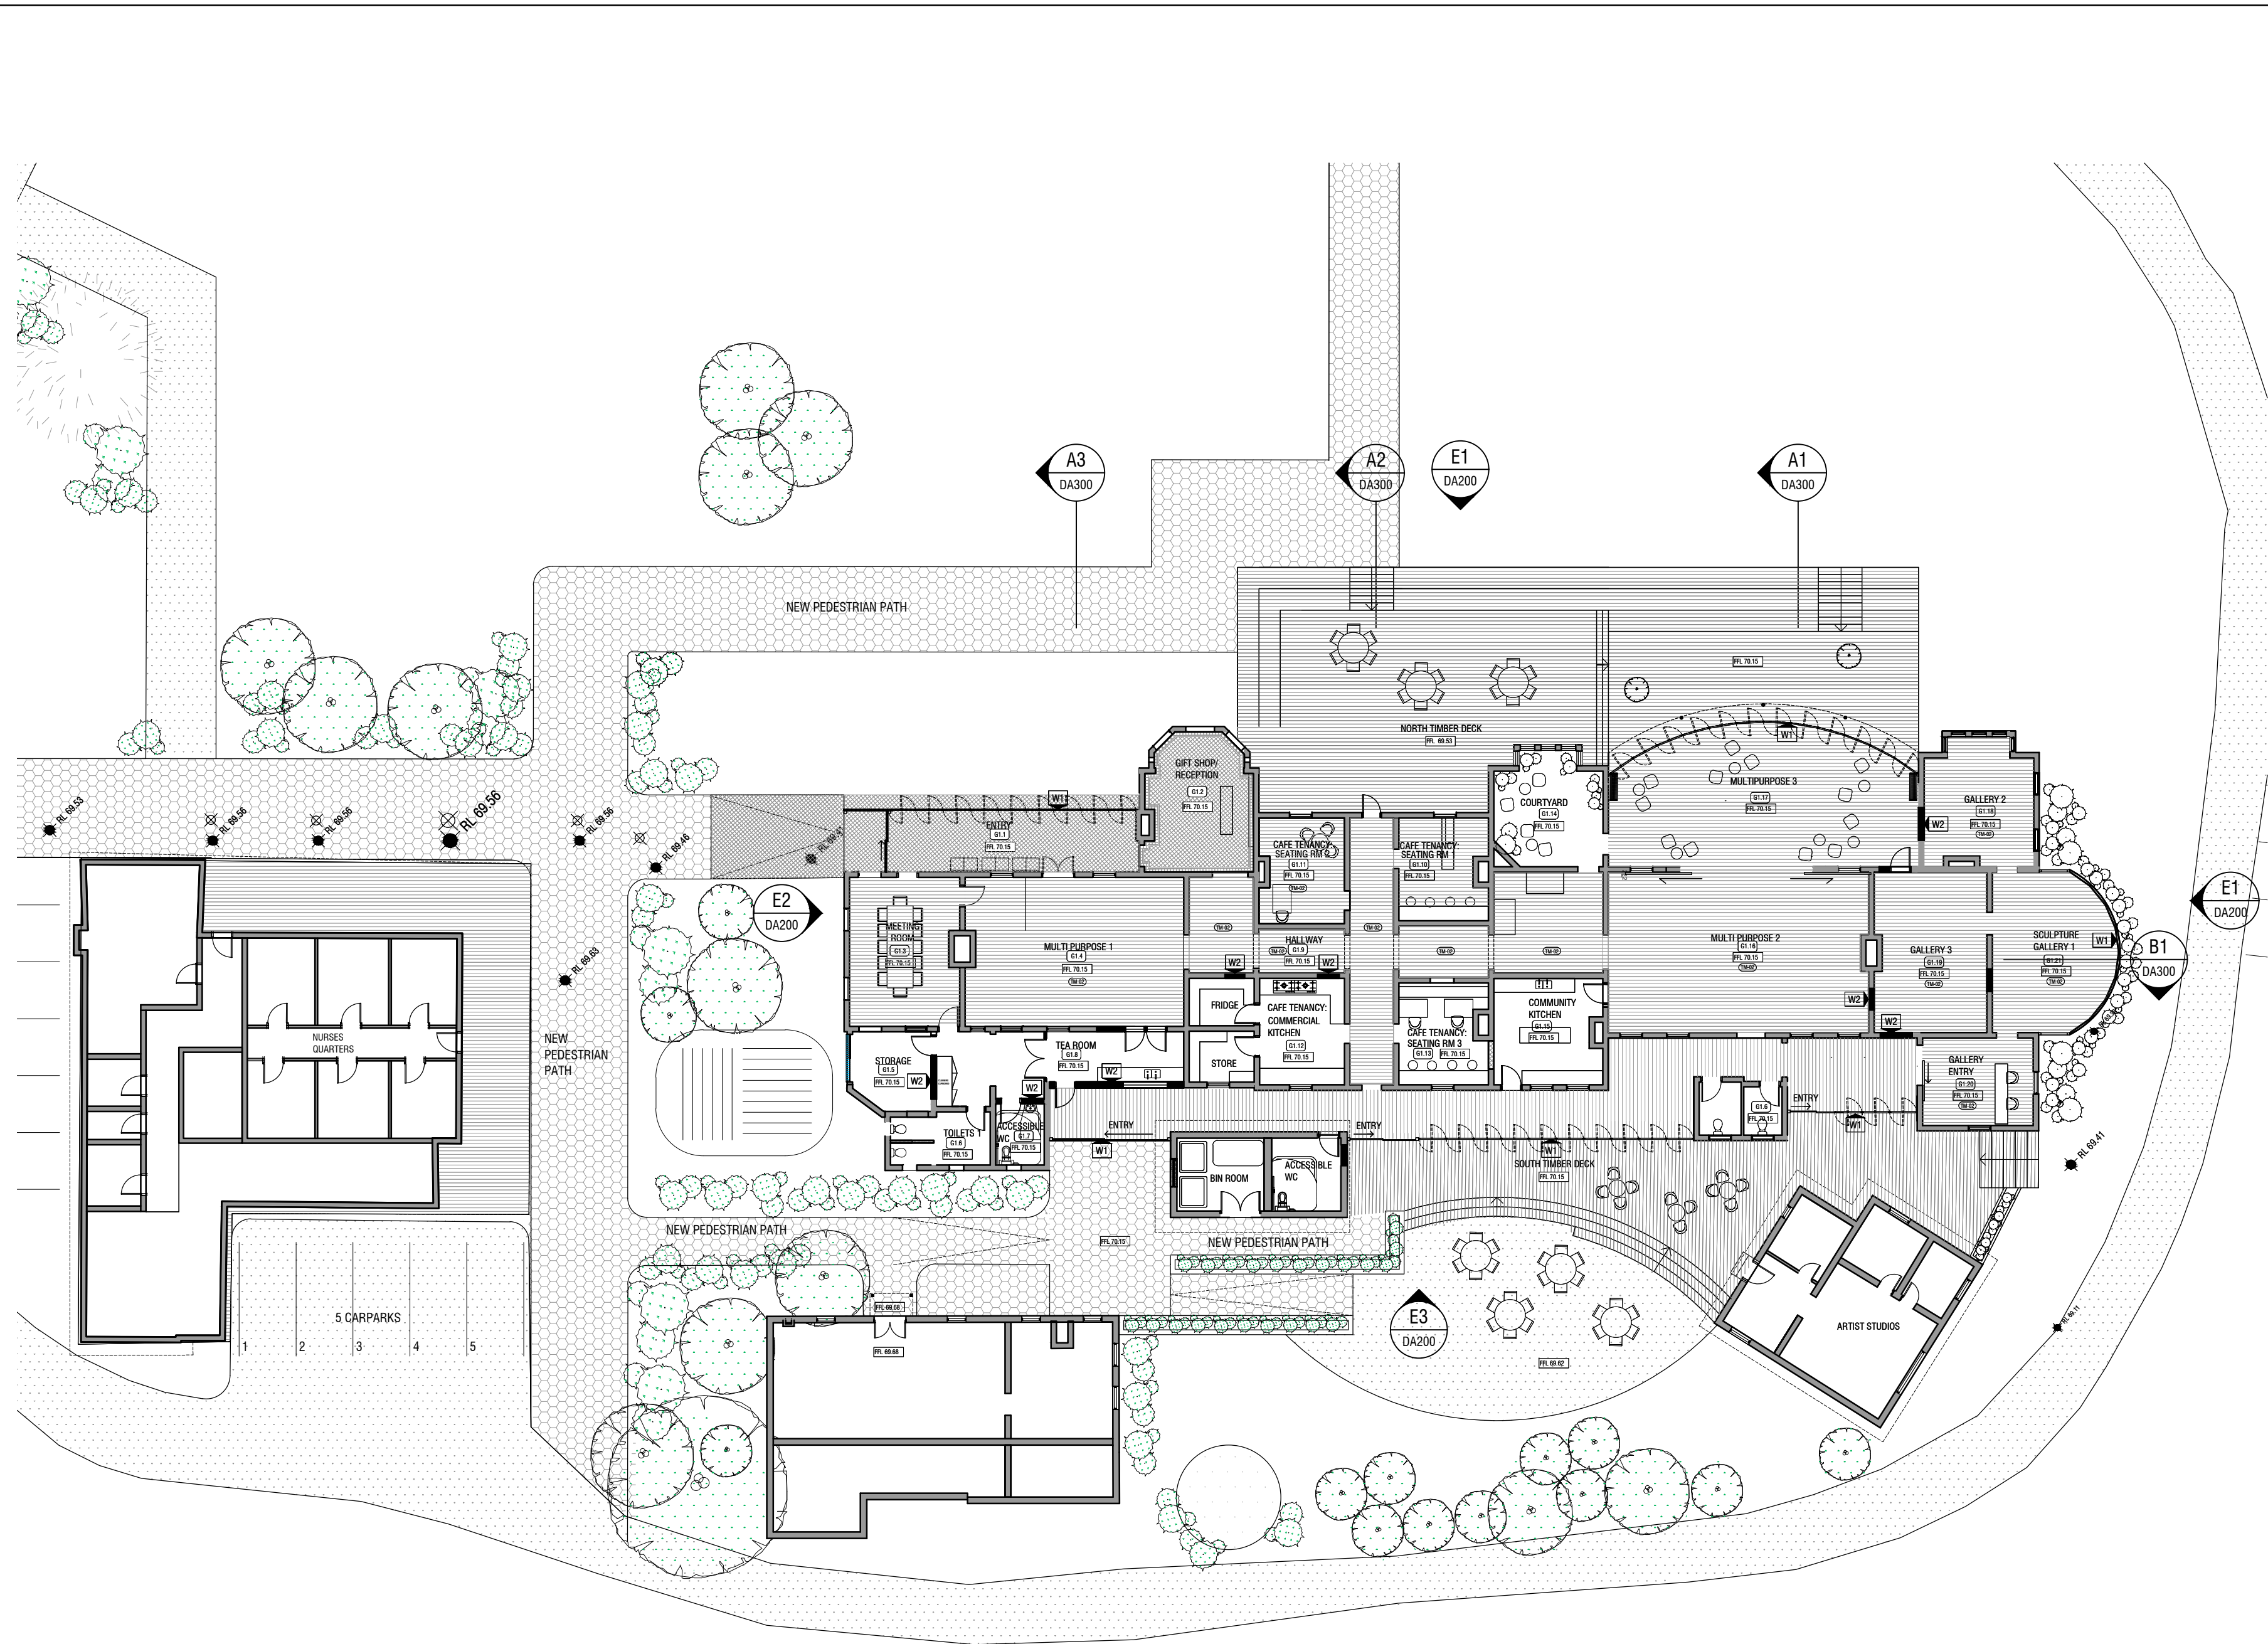

P1 PROPOSED PLAN 1:200@A1

NO.	AMENDMENT	DATE	APP'D

LEGEND	
FINISHES:	
MT-01	METAL ROOFING
MT-02	METAL GUTTERS
MT-03	METAL WINDOW FRAME
MA-01	EXISTING BRICK
GL-01	GLAZING
PT-01	PAINT 01
PT-02	PAINT 02
PT-03	PAINT 03
GS-01	GRANITIC SAND
PA-01	PAVER

WALL TYPE	
W1	WALL TYPE 1: GLAZED OPERABLE / FOLDING WALL.
W2	WALL TYPE 2: NEW MASONRY INFILL WALL.
ALL OTHER BRICK WALLS TO BE RESTORED & REINSTATED WHERE SHOWN. EXTERNAL FINISH: BRICK INTERNAL WALLS TREATED IN VARIOUS WALLS	

ABBREVIATIONS			
RL	RELATIVE LEVEL	DP	DOWNPIPE
WC	WATER CLOSET	FP	FLOOR PENETRATION
EP	EXISTING PAVING	COL	COLUMN
EDP	EXISTING DOWN PIPE	DR	DRAWER
SC	SELF-CLOSING GATE	AS	ADJUSTABLE SHELF
GL	GLASS	FG	FIXED GLAZING PANEL
EX	EXHAUST FAN	AW	AWNING WINDOW
HWSP	HOT WATER SOLAR PANEL	FS	FIXED SHELF
FV	FLOOR VENT		

- GENERAL NOTES
- CONTRACTOR MUST VERIFY ALL DIMENSIONS ONSITE BEFORE COMMENCING WORK OR PREPARING SHOP DRAWINGS.
 - DO NOT SCALE OFF DRAWINGS.
 - FIGURED DIMENSIONS ARE TO TAKE PRECEDENCE OVER SCALING.
 - THE LOCATION OF ALL SURFACE ITEMS INDICATED ON THE ARCHITECTURAL PLANS TAKE PRECEDENCE OVER OTHER PLANS.
 - ALL SANITARY FACILITIES, BATHROOMS, TOILETS & LAUNDRIES TO BE PROVIDED WITH EXHAUST AIR FANS THAT DISCHARGE DIRECTLY TO OUTSIDE AS PER A1688.2-1991
 - EXACT LOCATION AND HEIGHT OF ALL ELECTRICAL FITTINGS AND SWITCHES IS TO BE CONFIRMED WITH ARCHITECT PRIOR TO INSTALLATION.
 - DISHWASHER, DRYER & FRIDGES TO BE ON DEDICATED CIRCUIT.
 - ALL WORKS TO COMPLY WITH BCA/NCC

NOT FOR CONSTRUCTION
FOR INFORMATION ONLY




SIBLING ARCHITECTURE
LEVEL 04 / 252 SWANSTON ST
MELBOURNE VIC 3000
sister@siblingnation.net
www.siblingnation.net
ABN: 57 605 775 175



NORTH

PROPOSED PLAN			
COPYRIGHT RESERVED		A2	
STAGE	DEVELOPMENT APPLICATION	PROJECT NO.	171 OLD BEGA HOSPITAL
CAD FILE NAME			
171 DA100 Proposed Plan.dwg			
DRAWN	AB	APPROVED	
CHECKED	AB	DATE	02.02.2018
SCALE	1:200	DRAWING NO.	
CAD PLOT SCALE		DA100	A

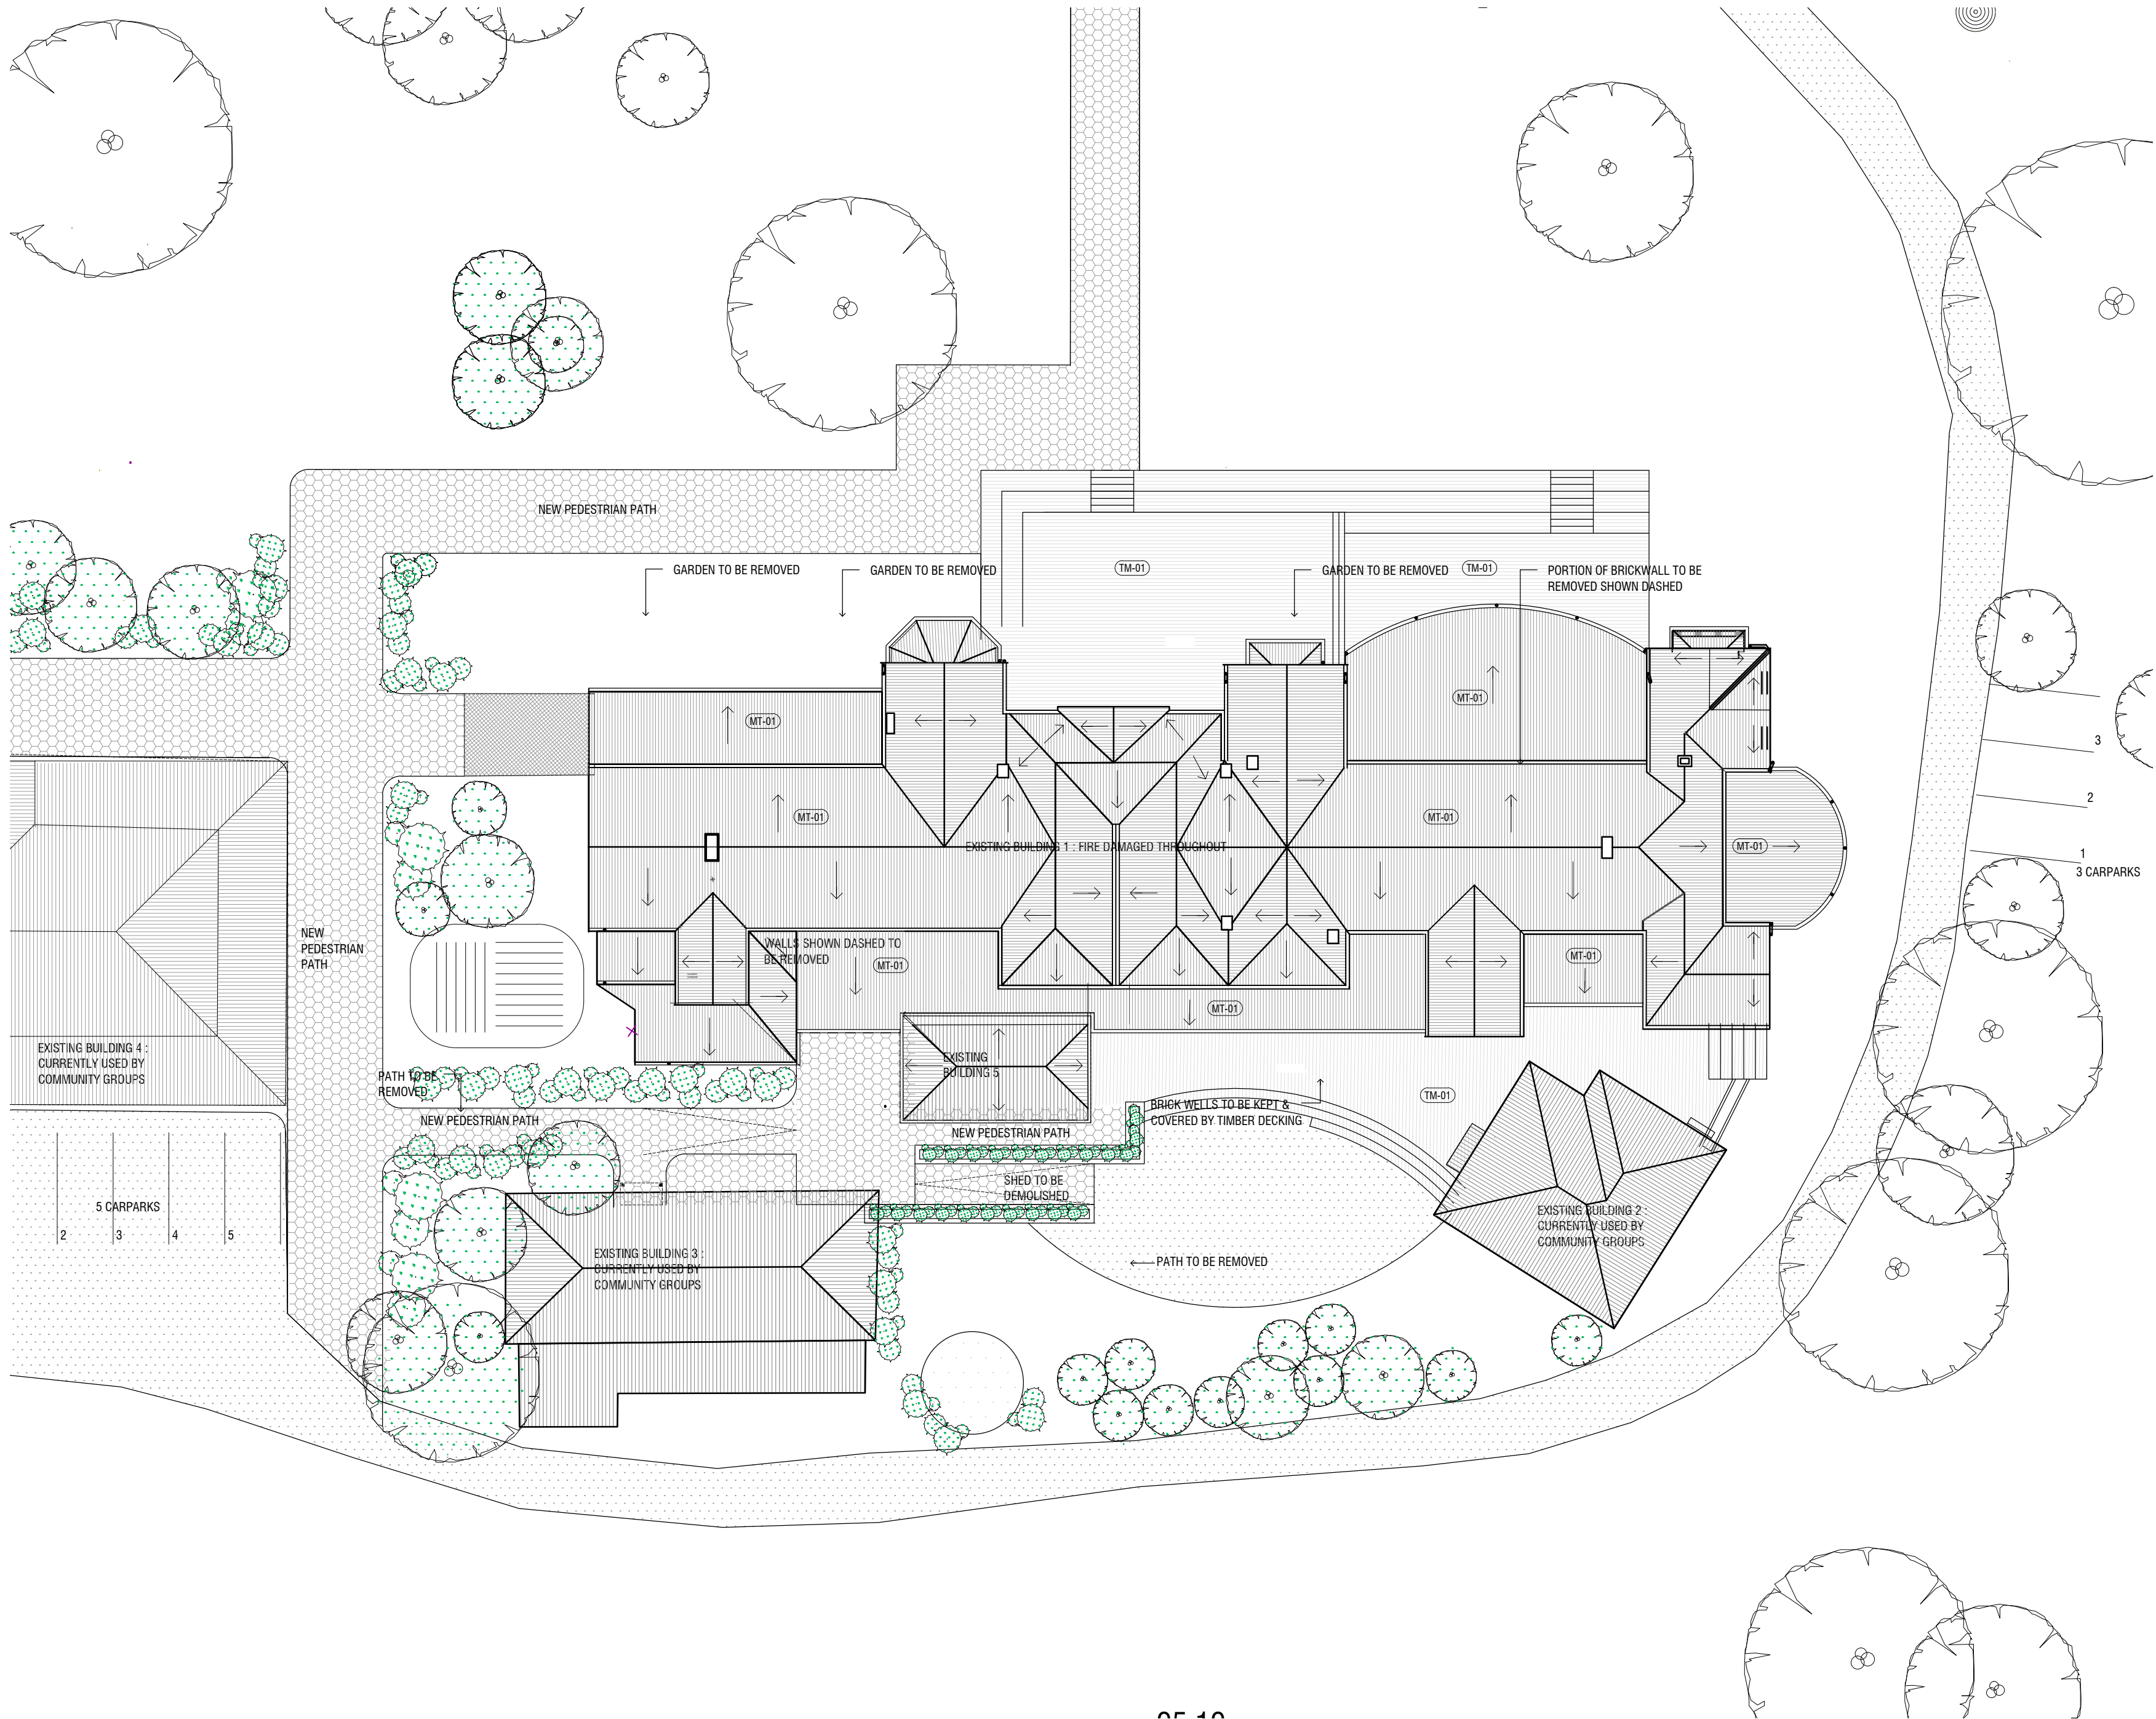

NO.	AMENDMENT	DATE	APP'D

LEGEND			
FINISHES:			
MT-01	METAL ROOFING		
MT-02	METAL GUTTERS		
MT-03	METAL WINDOW FRAME		
MA-01	EXISTING BRICK		
GL-01	GLAZING		
PT-01	PAINT 01		
PT-02	PAINT 02		
PT-03	PAINT 03		
GS-01	GRANITIC SAND		
PA-01	PAVER		

WALL TYPE	
W1	WALL TYPE 1: GLAZED OPERABLE / FOLDING WALL.
W2	WALL TYPE 2: NEW MASONRY INFILL WALL.
ALL OTHER BRICK WALLS TO BE RESTORED & REINSTATED WHERE SHOWN. EXTERNAL FINISH: BRICK INTERNAL WALLS TREATED IN VARIOUS WALLS	

ABBREVIATIONS			
RL	RELATIVE LEVEL	DP	DOWNPIPE
WC	WATER CLOSET	FP	FLOOR PENETRATION
EP	EXISTING PAVING	COL	COLUMN
EDP	EXISTING DOWN PIPE	DR	DRAWER
SC	SELF-CLOSING GATE	AS	ADJUSTABLE SHELF
GL	GLASS	FG	FIXED GLAZING PANEL
EX	EXHAUST FAN	AW	AWNING WINDOW
HWSP	HOT WATER SOLAR PANEL	FS	FIXED SHELF
FV	FLOOR VENT		

GENERAL NOTES	
1. CONTRACTOR MUST VERIFY ALL DIMENSIONS ONSITE BEFORE COMMENCING WORK OR PREPARING SHOP DRAWINGS.	
2. DO NOT SCALE OFF DRAWINGS.	
3. FIGURED DIMENSIONS ARE TO TAKE PRECEDENCE OVER SCALING.	
4. THE LOCATION OF ALL SURFACE ITEMS INDICATED ON THE ARCHITECTURAL PLANS TAKE PRECEDENCE OVER OTHER PLANS.	
5. ALL SANITARY FACILITIES, BATHROOMS, TOILETS & LAUNDRIES TO BE PROVIDED WITH EXHAUST AIR FANS THAT DISCHARGE DIRECTLY TO OUTSIDE AS PER A1688.2-1991	
6. EXACT LOCATION AND HEIGHT OF ALL ELECTRICAL FITTINGS AND SWITCHES IS TO BE CONFIRMED WITH ARCHITECT PRIOR TO INSTALLATION.	
7. DISHWASHER, DRYER & FRIDGES TO BE ON DEDICATED CIRCUIT.	
8. ALL WORKS TO COMPLY WITH BCA/NCC	

NOT FOR CONSTRUCTION
FOR INFORMATION ONLY




SIBLING ARCHITECTURE
LEVEL 04 / 252 SWANSTON ST
MELBOURNE VIC 3000
sister@siblingnation.net
www.siblingnation.net
ABN: 57 605 775 175



NORTH

PROPOSED LANDSCAPE & ROOF PLAN			
COPYRIGHT RESERVED		A2	
STAGE	DEVELOPMENT APPLICATION	PROJECT NO.	171 OLD BEGA HOSPITAL
CAD FILE NAME			
171 DA101 Landscape Plan.dwg			
DRAWN	AB	APPROVED	
CHECKED	AB	DATE	02.02.2018
SCALE	1:200	DRAWING NO.	
CAD PLOT SCALE		DA101	A

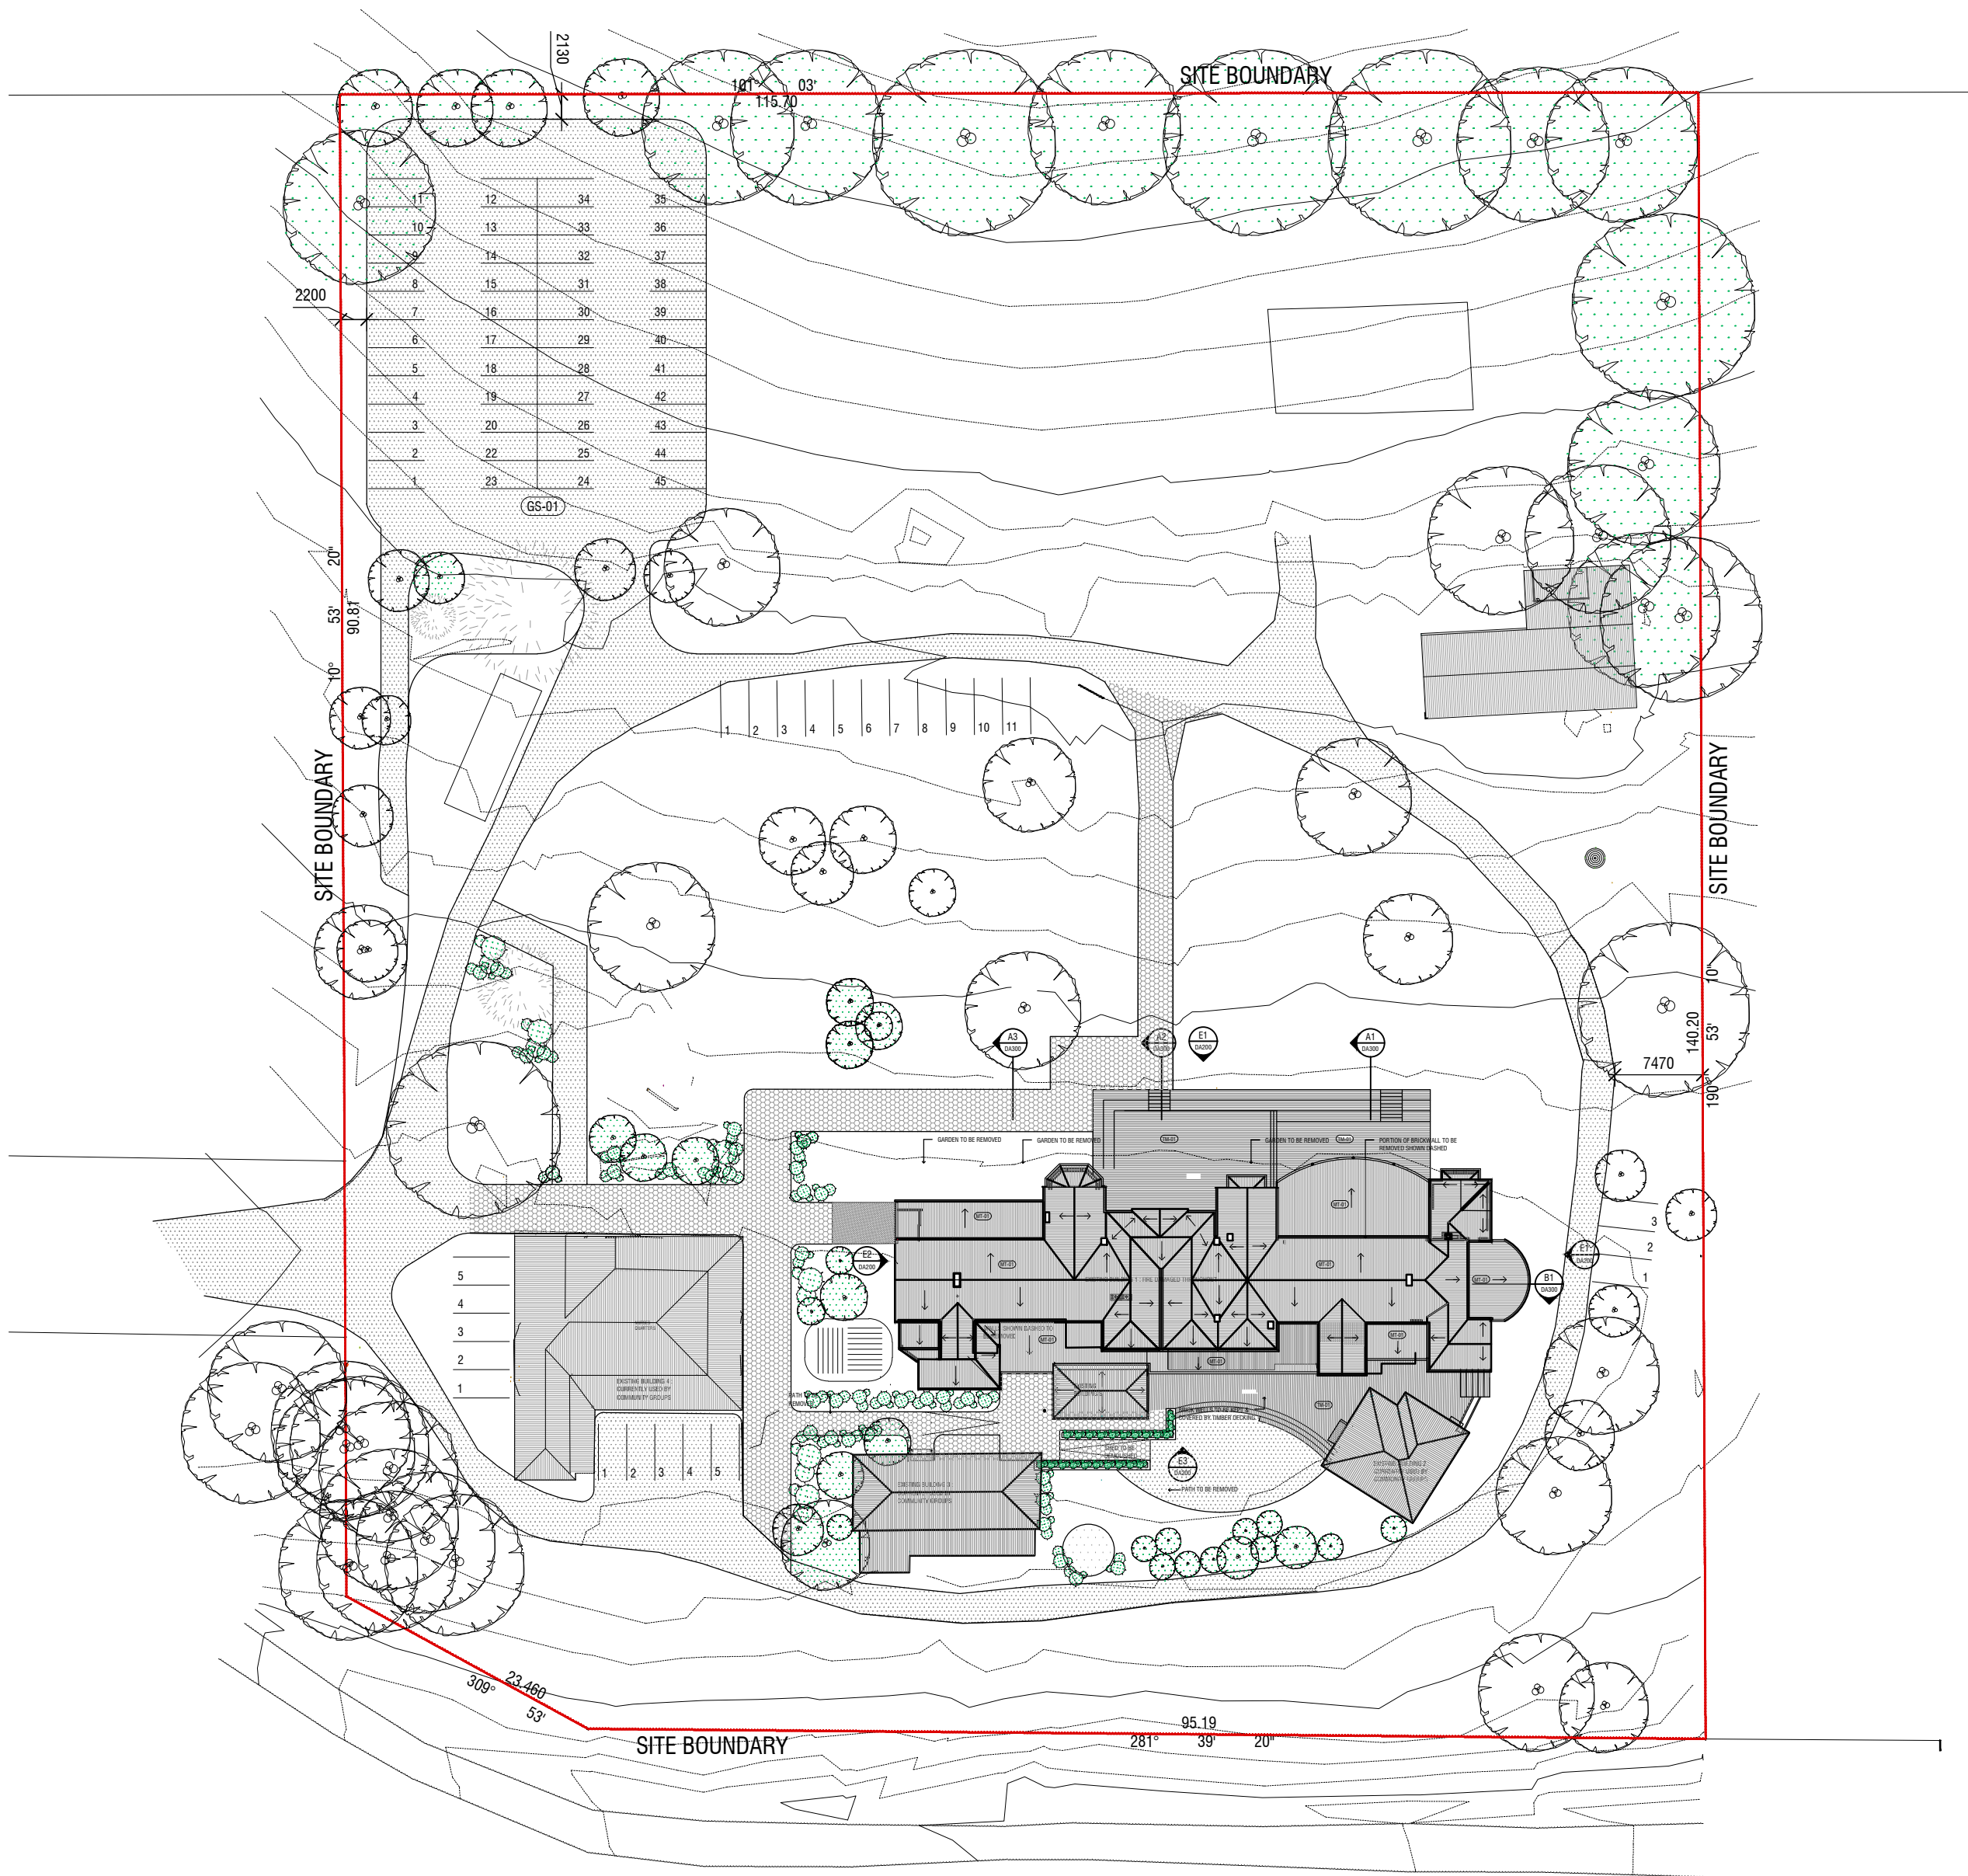

P1 PROPOSED LANDSCAPE PLAN 1:500@A1

NO.	AMENDMENT	DATE	APP'D

LEGEND			
FINISHES:			
MT-01	METAL ROOFING		
MT-02	METAL GUTTERS		
MT-03	METAL WINDOW FRAME		
MA-01	EXISTING BRICK		
GL-01	GLAZING		
PT-01	PAINT 01		
PT-02	PAINT 02		
PT-03	PAINT 03		
GS-01	GRANITIC SAND		
PA-01	PAVER		

WALL TYPE	
W1	WALL TYPE 1: GLAZED OPERABLE / FOLDING WALL.
W2	WALL TYPE 2: NEW MASONRY INFILL WALL.
ALL OTHER BRICK WALLS TO BE RESTORED & REINSTATED WHERE SHOWN. EXTERNAL FINISH: BRICK INTERNAL WALLS TREATED IN VARIOUS WALLS	

ABBREVIATIONS			
RL	RELATIVE LEVEL	DP	DOWNPIPE
WC	WATER CLOSET	FP	FLOOR PENETRATION
EP	EXISTING PAVING	COL	COLUMN
EDP	EXISTING DOWN PIPE	DR	DRAWER
SC	SELF-CLOSING GATE	AS	ADJUSTABLE SHELF
GL	GLASS	FG	FIXED GLAZING PANEL
EX	EXHAUST FAN	AW	AWNING WINDOW
HWSP	HOT WATER SOLAR PANEL	FS	FIXED SHELF
FV	FLOOR VENT		

GENERAL NOTES	
1. CONTRACTOR MUST VERIFY ALL DIMENSIONS ONSITE BEFORE COMMENCING WORK OR PREPARING SHOP DRAWINGS.	
2. DO NOT SCALE OFF DRAWINGS.	
3. FIGURED DIMENSIONS ARE TO TAKE PRECEDENCE OVER SCALING.	
4. THE LOCATION OF ALL SURFACE ITEMS INDICATED ON THE ARCHITECTURAL PLANS TAKE PRECEDENCE OVER OTHER PLANS.	
5. ALL SANITARY FACILITIES, BATHROOMS, TOILETS & LAUNDRIES TO BE PROVIDED WITH EXHAUST AIR FANS THAT DISCHARGE DIRECTLY TO OUTSIDE AS PER A1688.2-1991	
6. EXACT LOCATION AND HEIGHT OF ALL ELECTRICAL FITTINGS AND SWITCHES IS TO BE CONFIRMED WITH ARCHITECT PRIOR TO INSTALLATION.	
7. DISHWASHER, DRYER & FRIDGES TO BE ON DEDICATED CIRCUIT.	
8. ALL WORKS TO COMPLY WITH BCA/NCC	

NOT FOR CONSTRUCTION
FOR INFORMATION ONLY



SIBLING ARCHITECTURE
LEVEL 04 / 252 SWANSTON ST
MELBOURNE VIC 3000
sister@siblingnation.net
www.siblingnation.net
ABN: 57 605 775 175



NORTH


PROPOSED LANDSCAPE PLAN			
COPYRIGHT RESERVED		A2	
STAGE	DEVELOPMENT APPLICATION	PROJECT NO.	171 OLD BEGA HOSPITAL
CAD FILE NAME		171 DA102 Landscape Plan 1-500.dwg	
DRAWN	AB	APPROVED	
CHECKED	AB	DATE	02.02.2018
SCALE	1:500	DRAWING NO.	DA102
CAD PLOT SCALE			A




E1 ELEVATION 1:200@A1



E2 ELEVATION 1:200@A1

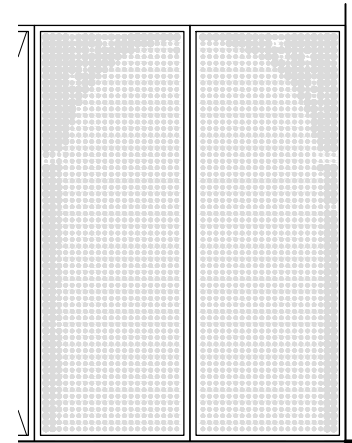

E5 EMAPLE FRIT 1:50@A1

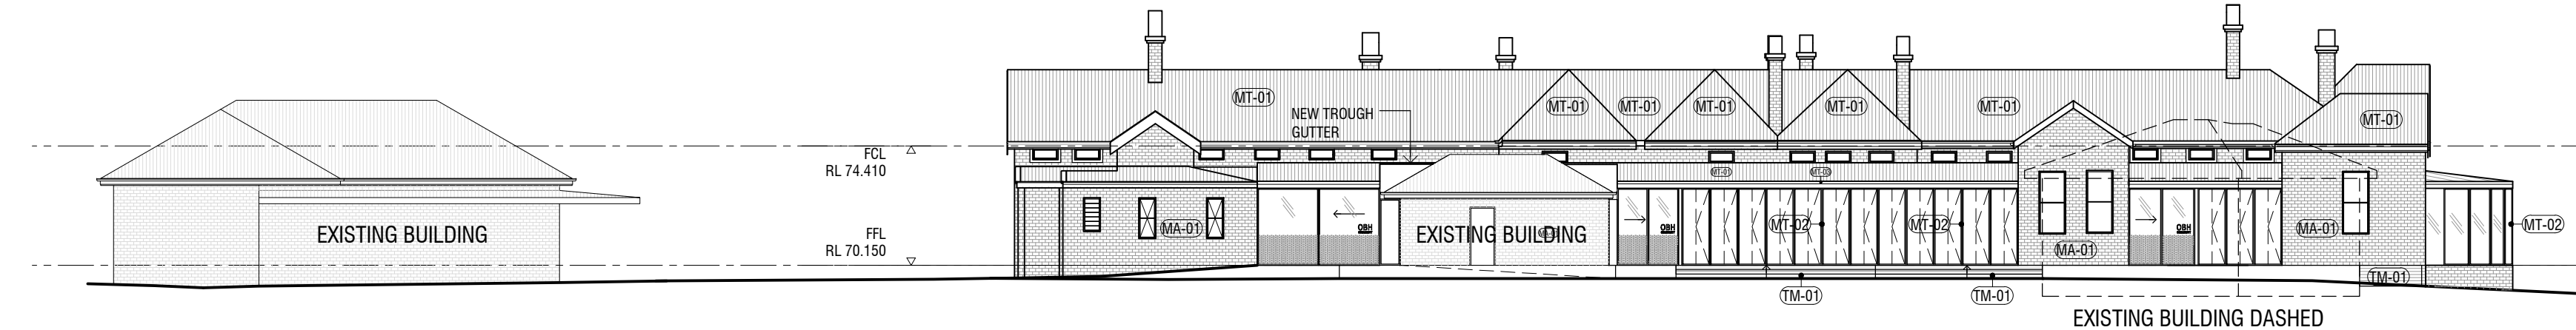

E3 ELEVATION 1:200@A1



E4 ELEVATION 1:200@A1

NO.	AMENDMENT	DATE	APP'D

LEGEND			
FINISHES:			
(MT-01)	METAL ROOFING		
(MT-02)	METAL GUTTERS		
(MT-03)	METAL WINDOW FRAME		
(MA-01)	EXISTING BRICK		
(GL-01)	GLAZING		
(PT-01)	PAINT 01		
(PT-02)	PAINT 02		
(PT-03)	PAINT 03		
(GS-01)	GRANITIC SAND		
(PA-01)	PAVER		

WALL TYPE	
W1	WALL TYPE 1: GLAZED OPERABLE / FOLDING WALL.
W2	WALL TYPE 2: NEW MASONRY INFILL WALL.
ALL OTHER BRICK WALLS TO BE RESTORED & REINSTATED WHERE SHOWN. EXTERNAL FINISH: BRICK INTERNAL WALLS TREATED IN VARIOUS WALLS	

ABBREVIATIONS			
RL	RELATIVE LEVEL	DP	DOWNPIPE
WC	WATER CLOSET	FP	FLOOR PENETRATION
EP	EXISTING PAVING	COL	COLUMN
EDP	EXISTING DOWN PIPE	DR	DRAWER
SC	SELF-CLOSING GATE	AS	ADJUSTABLE SHELF
GL	GLASS	FG	FIXED GLAZING PANEL
EX	EXHAUST FAN	AW	AWNING WINDOW
HWSP	HOT WATER SOLAR PANEL	FS	FIXED SHELF
FV	FLOOR VENT		

GENERAL NOTES	
1. CONTRACTOR MUST VERIFY ALL DIMENSIONS ONSITE BEFORE COMMENCING WORK OR PREPARING SHOP DRAWINGS.	
2. DO NOT SCALE OFF DRAWINGS.	
3. FIGURED DIMENSIONS ARE TO TAKE PRECEDENCE OVER SCALING.	
4. THE LOCATION OF ALL SURFACE ITEMS INDICATED ON THE ARCHITECTURAL PLANS TAKE PRECEDENCE OVER OTHER PLANS.	
5. ALL SANITARY FACILITIES, BATHROOMS, TOILETS & LAUNDRIES TO BE PROVIDED WITH EXHAUST AIR FANS THAT DISCHARGE DIRECTLY TO OUTSIDE AS PER A1688.2-1991	
6. EXACT LOCATION AND HEIGHT OF ALL ELECTRICAL FITTINGS AND SWITCHES IS TO BE CONFIRMED WITH ARCHITECT PRIOR TO INSTALLATION.	
7. DISHWASHER, DRYER & FRIDGES TO BE ON DEDICATED CIRCUIT.	
8. ALL WORKS TO COMPLY WITH BCA/NCC	


NOT FOR CONSTRUCTION
FOR INFORMATION ONLY

SIBLING


SIBLING ARCHITECTURE
LEVEL 04 / 252 SWANSTON ST
MELBOURNE VIC 3000
sister@siblingnation.net
www.siblingnation.net
ABN: 57 605 775 175

NORTH


PROPOSED ELEVATIONS		
COPYRIGHT RESERVED		A2
STAGE DEVELOPMENT APPLICATION	PROJECT NO. 171 OLD BEGA HOSPITAL	
CAD FILE NAME 171 DA200 Elevations.dwg		
DRAWN AB	APPROVED	
CHECKED AB	DATE 02.02.2018	
SCALE 1:200	DRAWING NO.	
CAD PLOT SCALE	DA200	A

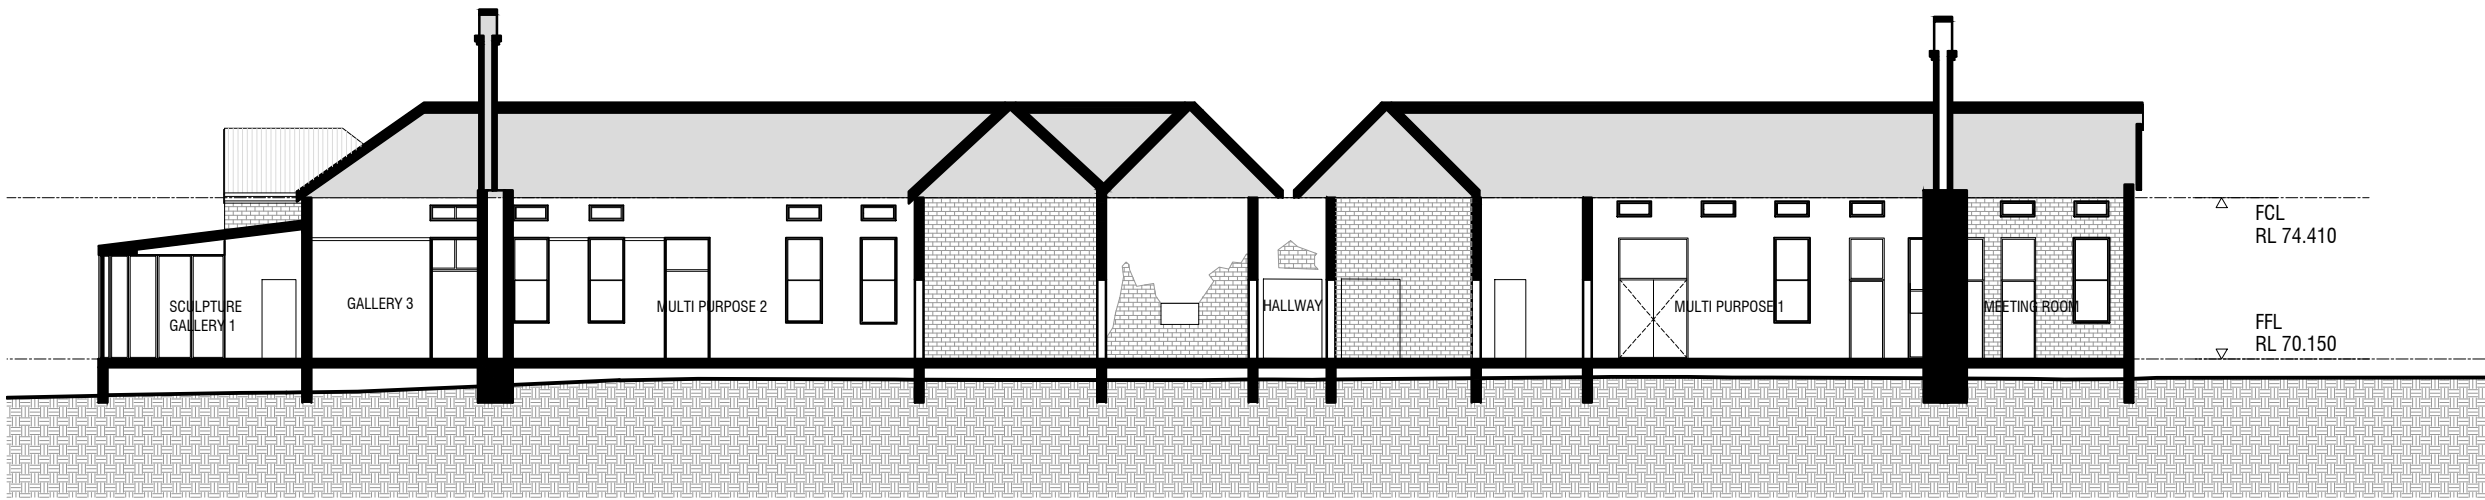


S1 SECTION B1
DA100 1:200@A1

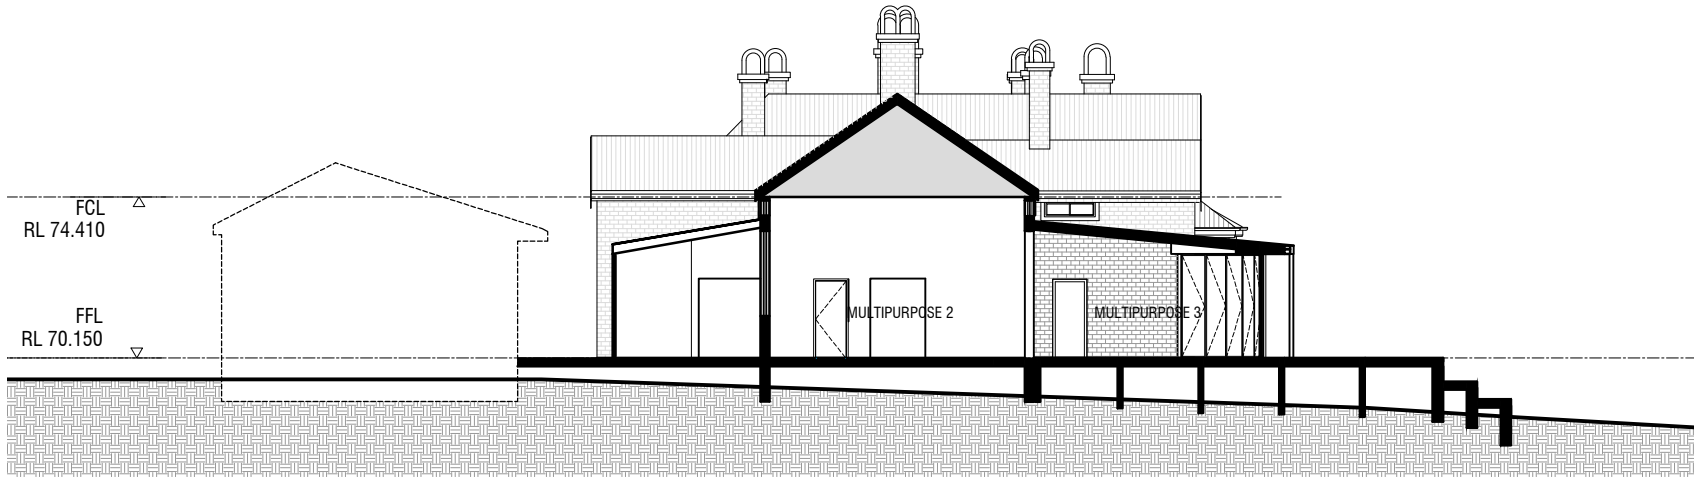

S2 SECTION A1
DA100 1:200@A1

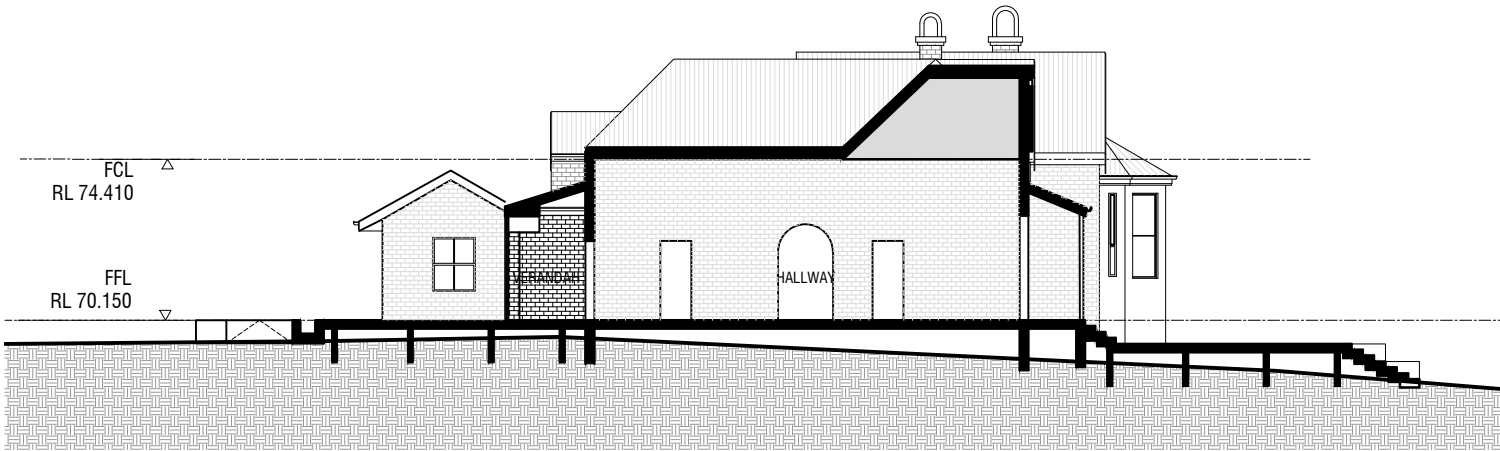

S3 SECTION B2
DA100 1:200@A1

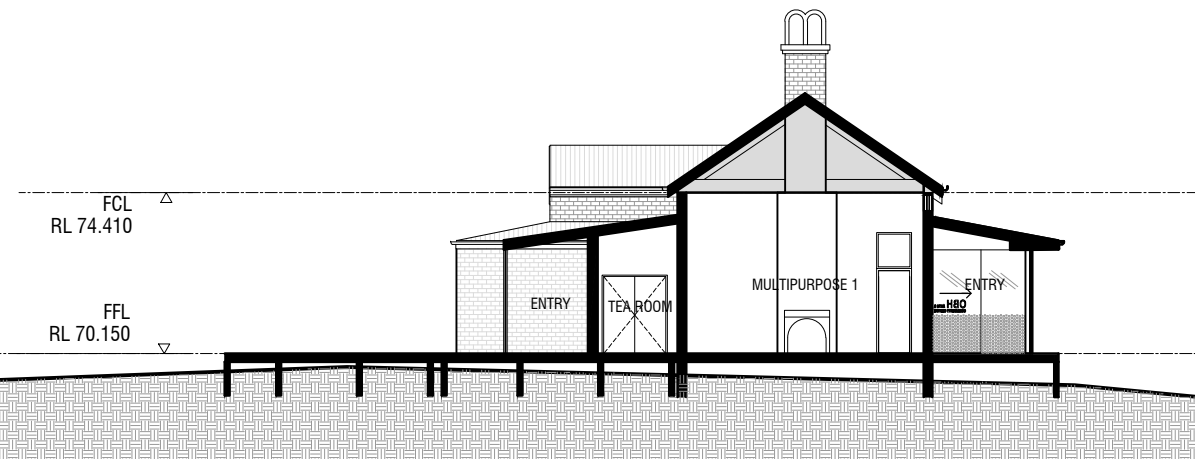

S4 SECTION B3
DA100 1:200@A1

NO.	AMENDMENT	DATE	APP' D

LEGEND			
FINISHES:			
(MT-01)	METAL ROOFING		
(MT-02)	METAL GUTTERS		
(MT-03)	METAL WINDOW FRAME		
(MA-01)	EXISTING BRICK		
(GL-01)	GLAZING		
(PT-01)	PAINT 01		
(PT-02)	PAINT 02		
(PT-03)	PAINT 03		
(GS-01)	GRANITIC SAND		
(PA-01)	PAVER		

WALL TYPE	
W1	WALL TYPE 1: GLAZED OPERABLE / FOLDING WALL.
W2	WALL TYPE 2: NEW MASONRY INFILL WALL.
ALL OTHER BRICK WALLS TO BE RESTORED & REINSTATED WHERE SHOWN. EXTERNAL FINISH: BRICK INTERNAL WALLS TREATED IN VARIOUS WALLS	

ABBREVIATIONS			
RL	RELATIVE LEVEL	DP	DOWNPIPE
WC	WATER CLOSET	FP	FLOOR PENETRATION
EP	EXISTING PAVING	COL	COLUMN
EDP	EXISTING DOWN PIPE	DR	DRAWER
SC	SELF-CLOSING GATE	AS	ADJUSTABLE SHELF
GL	GLASS	FG	FIXED GLAZING PANEL
EX	EXHAUST FAN	AW	AWNING WINDOW
HWSP	HOT WATER SOLAR PANEL	FS	FIXED SHELF
FV	FLOOR VENT		

GENERAL NOTES	
1. CONTRACTOR MUST VERIFY ALL DIMENSIONS ONSITE BEFORE COMMENCING WORK OR PREPARING SHOP DRAWINGS.	
2. DO NOT SCALE OFF DRAWINGS.	
3. FIGURED DIMENSIONS ARE TO TAKE PRECEDENCE OVER SCALING.	
4. THE LOCATION OF ALL SURFACE ITEMS INDICATED ON THE ARCHITECTURAL PLANS TAKE PRECEDENCE OVER OTHER PLANS.	
5. ALL SANITARY FACILITIES, BATHROOMS, TOILETS & LAUNDRIES TO BE PROVIDED WITH EXHAUST AIR FANS THAT DISCHARGE DIRECTLY TO OUTSIDE AS PER A1688.2-1991	
6. EXACT LOCATION AND HEIGHT OF ALL ELECTRICAL FITTINGS AND SWITCHES IS TO BE CONFIRMED WITH ARCHITECT PRIOR TO INSTALLATION.	
7. DISHWASHER, DRYER & FRIDGES TO BE ON DEDICATED CIRCUIT.	
8. ALL WORKS TO COMPLY WITH BCA/NCC	

NOT FOR CONSTRUCTION

FOR INFORMATION ONLY

SIBLING

SIBLING ARCHITECTURE
LEVEL 04 / 252 SWANSTON ST
MELBOURNE VIC 3000
sister@siblingnation.net
www.siblingnation.net
ABN: 57 605 775 175

NORTH

SECTIONS		
COPYRIGHT RESERVED		A2
STAGE DEVELOPMENT APPLICATION	PROJECT NO. 171 OLD BEGA HOSPITAL	
CAD FILE NAME 171 DA300 Sections.dwg		
DRAWN AB	APPROVED	
CHECKED AB	DATE 02.02.2018	
SCALE 1:200	DRAWING NO.	
CAD PLOT SCALE	DA 300	A