

1:250
SITE SURVEY

- GENERAL NOTES**
1. Do not obtain dimensions by scaling
 2. All owners, builders, sub-contractors and suppliers must verify all dimensions and levels before commencing any work or making any shop drawings.
 3. These drawings are to be read with all other contract documents and requirements of the relevant Controlling Authority.
 4. The title boundaries as shown have been determined by plan dimensions only and not by field survey.
 5. Services shown have been located where possible by field measurement. If not able to be located, services have been plotted from relevant authority records.
 6. Prior to any demolition, excavation or construction on the site, the relevant authority should be contacted for possible location of underground services and detailed locations of all services.
 7. Proposed lot boundaries dimensions and areas are subject to survey.
 8. Building marks to be set out by a registered surveyor.


PLAN OF "OLD BEGA HOSPITAL" LOT 296 DP728021 3 CORKHILL PLACE BEGA

GORDON BUILDING DESIGN PTY LTD
 PO BOX 320 BEGA 2550
 200A CARP ST, BEGA
 PH: (02) 6492 1723
 E-MAIL: office@gordondrafting.com.au

MEMBER OF
BUILDING DESIGNERS AUSTRALIA, NSW

A1 SCALE AS SHOWN
 DO NOT SCALE FROM
 MEASURE 20171018

EXISTING SITE	
6/17	DWG NO. 2110
Design by: S.L.G.	SHEET
Drawn by: S.L.G.	X-1.2

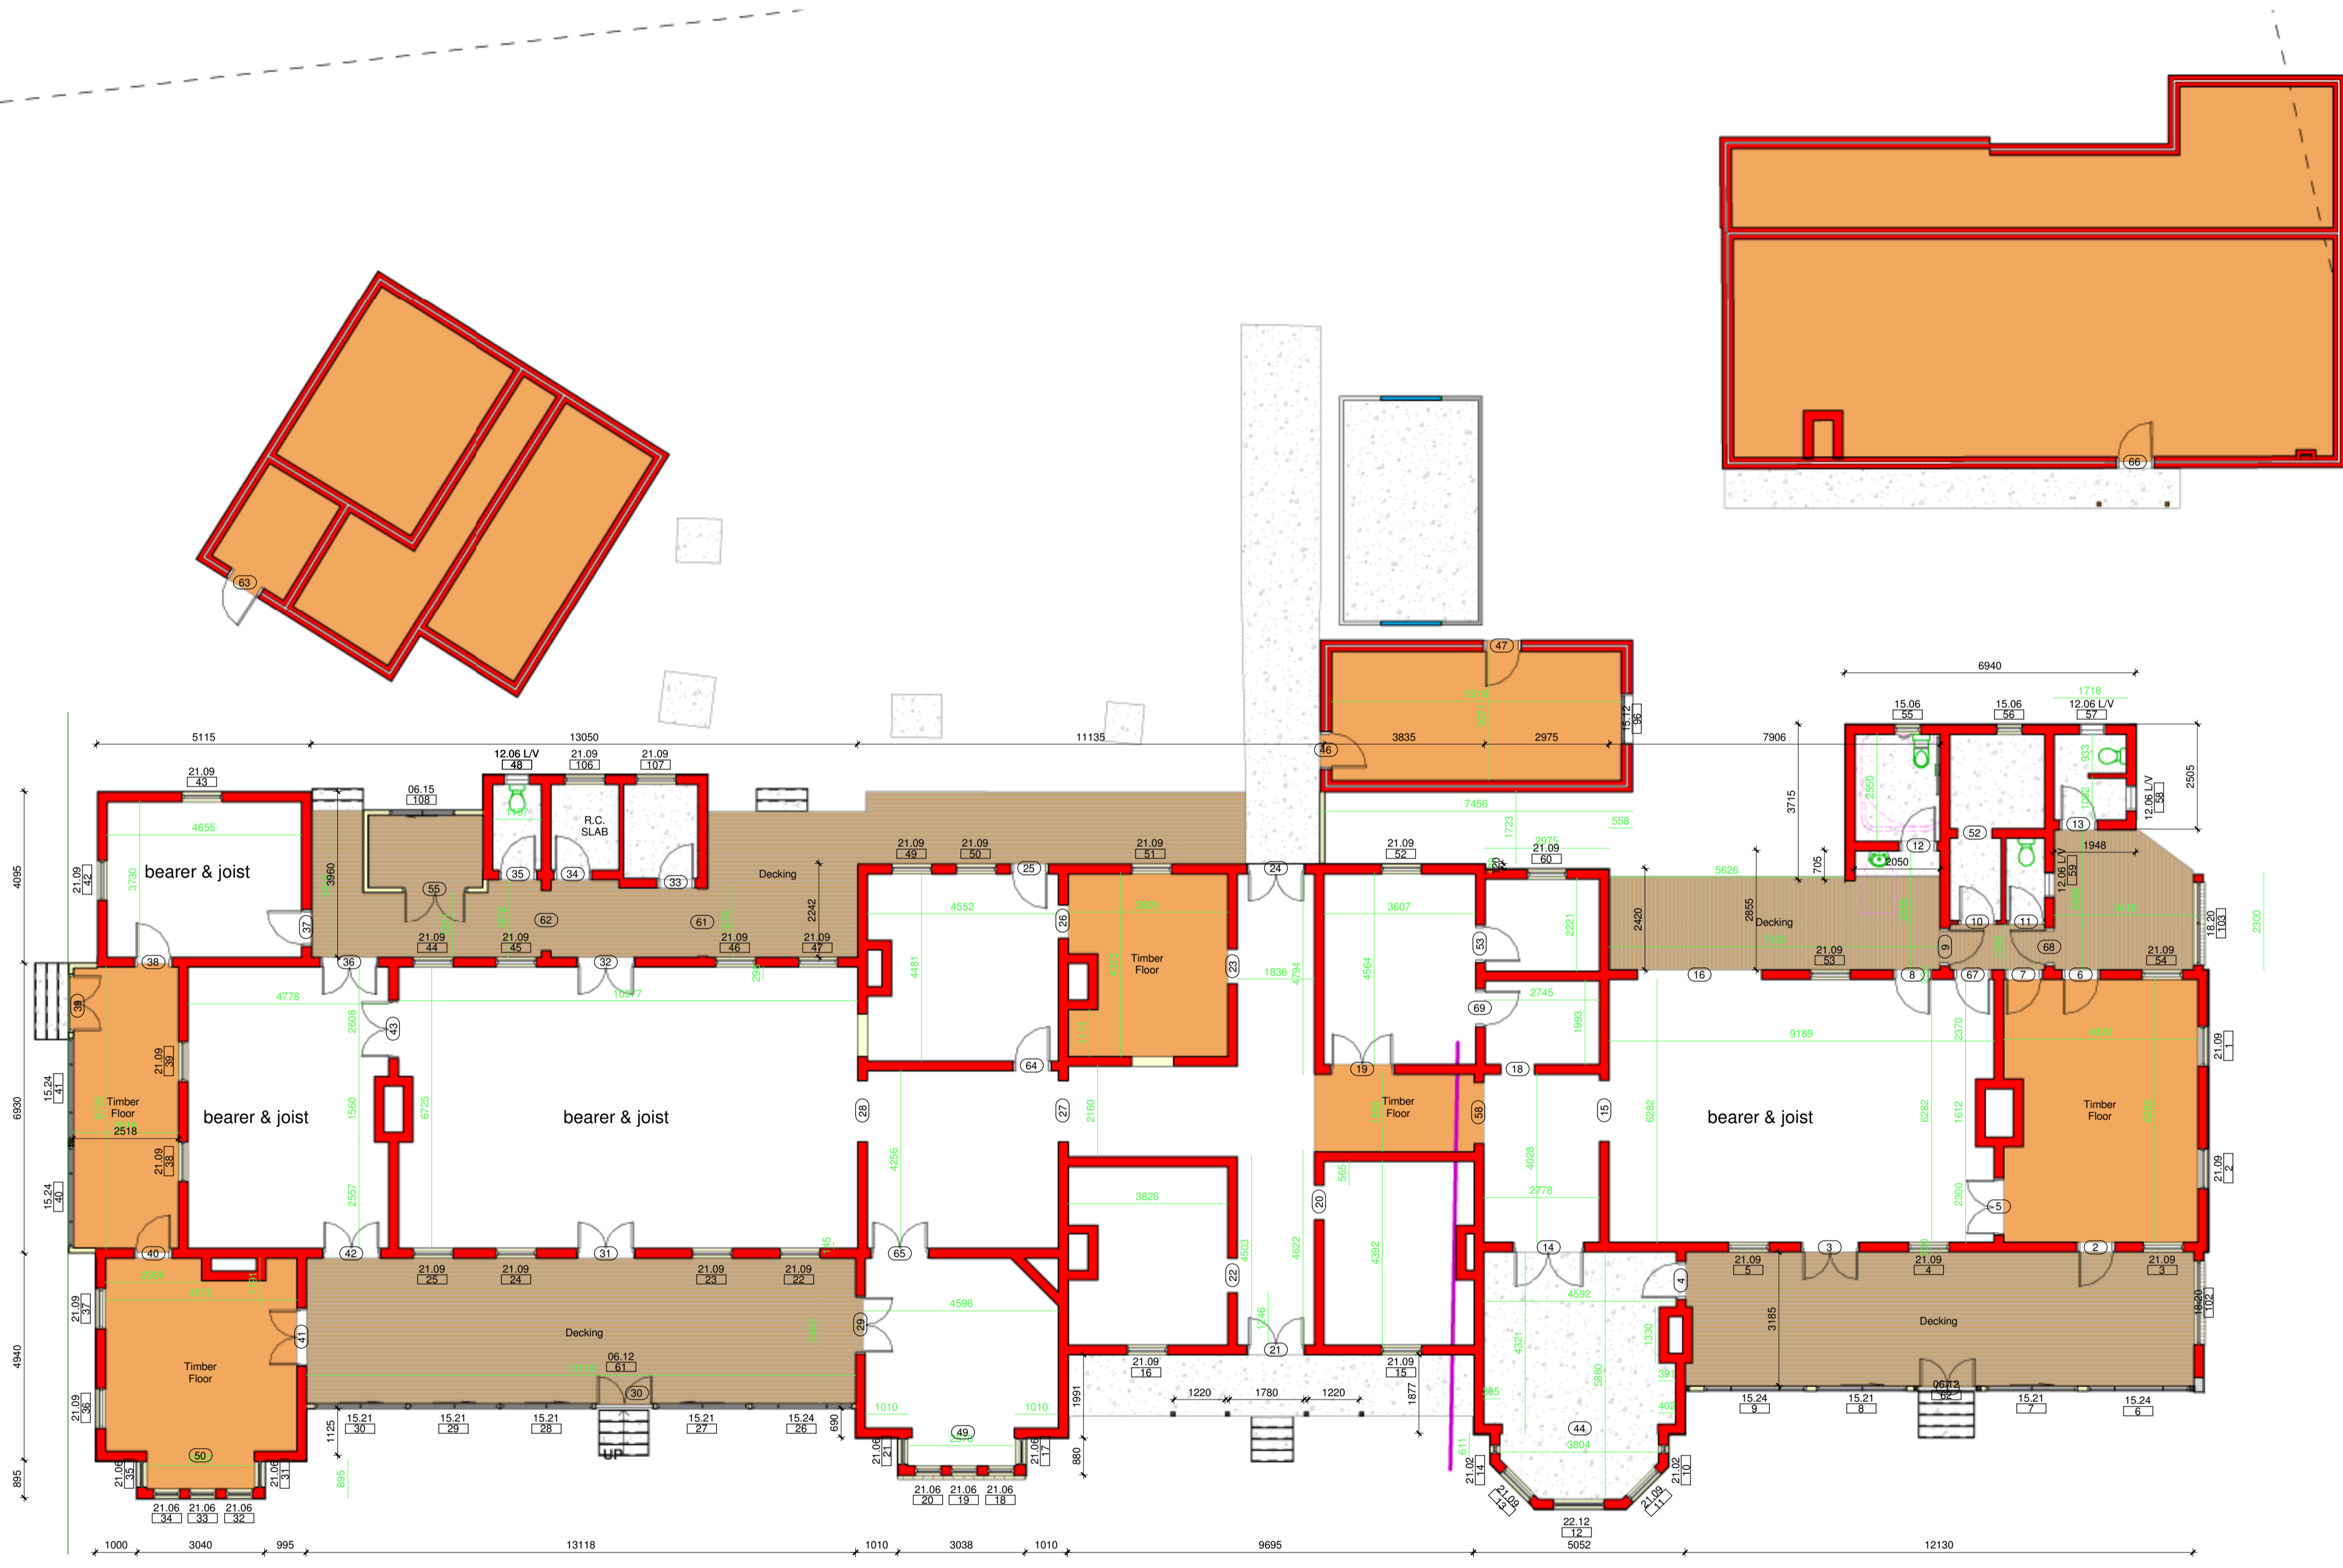

1:100 FLOOR PLAN




PLAN OF "OLD BEGA HOSPITAL" LOT 296 DP728021 3 CORKHILL PLACE BEGA

GORDON BUILDING DESIGN PTY LTD
 PO BOX 320 BEGA 2550
 200A CARP ST, BEGA
 PH: (02) 6492 1723
 E-MAIL: office@gordondrafting.com.au

MEMBER OF
bda BUILDING DESIGNERS AUSTRALIA, NSW

A1 SCALE AS SHOWN
 MEASURE 20171018

EX FLOOR PLAN	
Design by: S.L.G.	DWG NO. 2110
Drawn by: S.L.G.	SHEET X-2.1

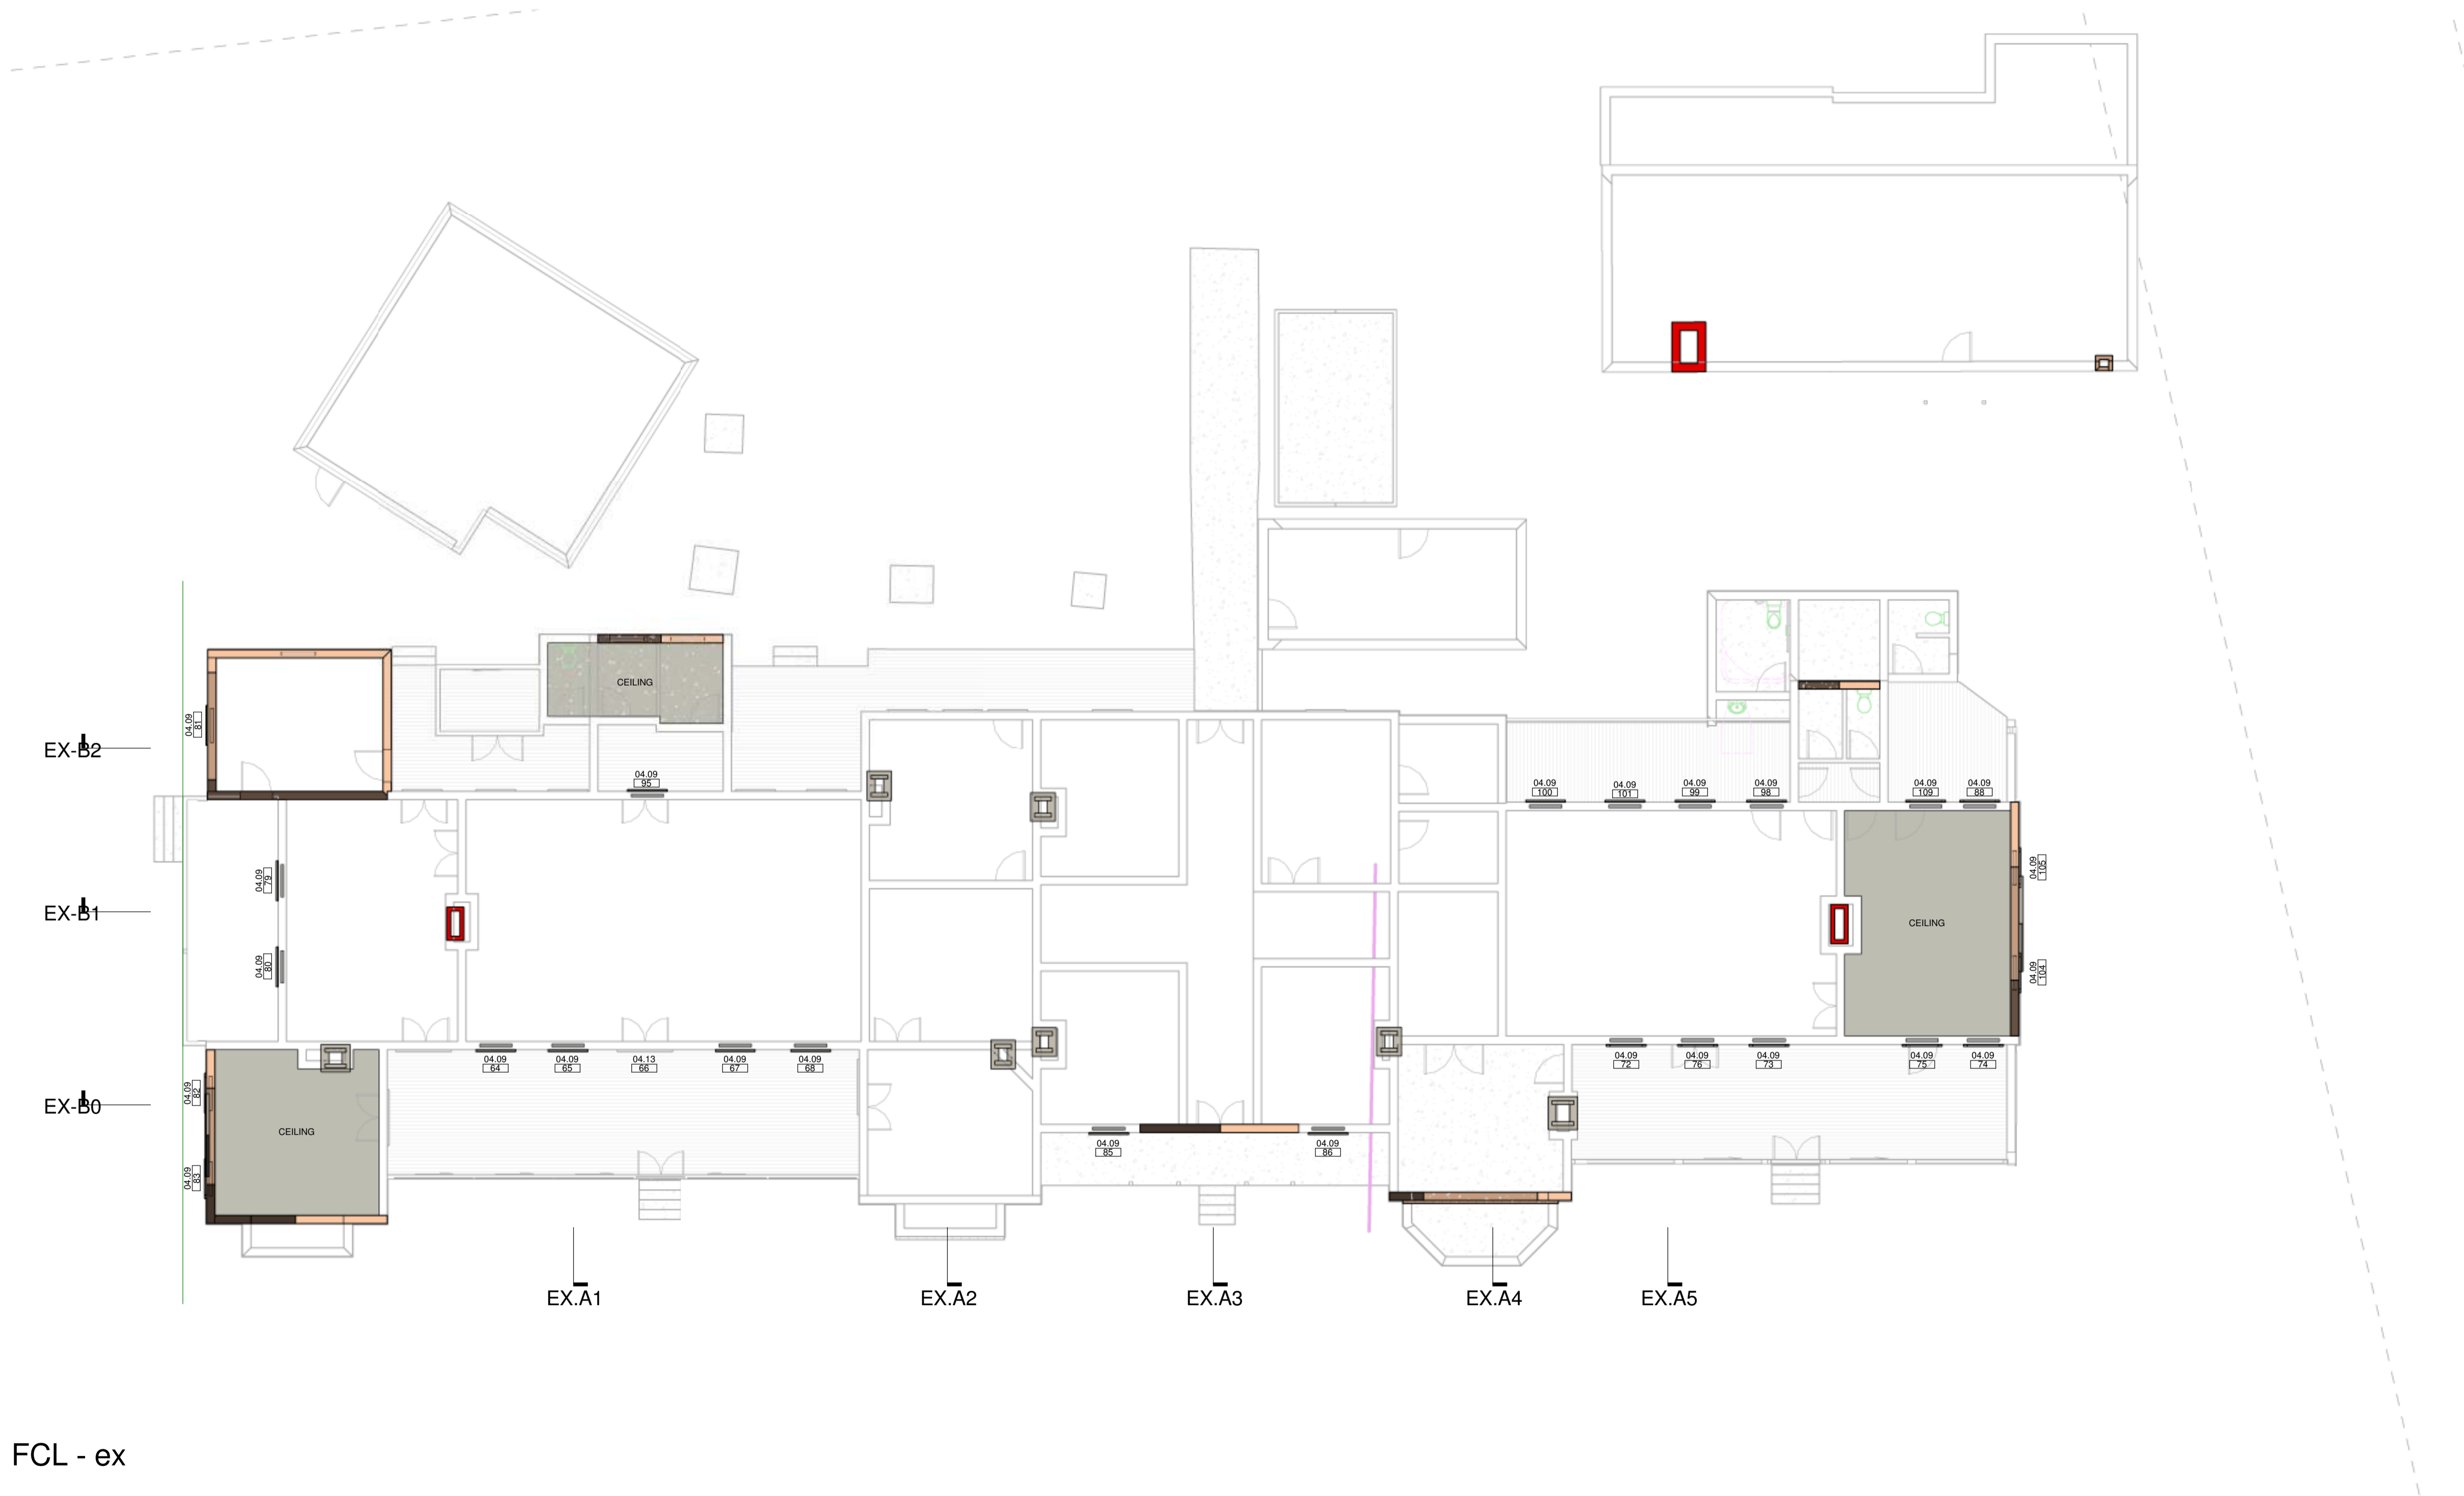


FCL - ex


PLAN OF "OLD BEGA HOSPITAL" LOT 296 DP728021 3 CORKHILL PLACE BEGA

GORDON BUILDING DESIGN PTY LTD
 PO BOX 320 BEGA 2550
 200A CARP ST, BEGA
 PH: (02) 6492 1723
 E-MAIL: office@gordondrafting.com.au

MEMBER OF
 **BUILDING DESIGNERS AUSTRALIA, NSW**

 A1 SCALE AS SHOWN 
 MEASURE 20171018

CEILING LEVEL	
Design by: S.L.G.	DWG NO. 2110
Drawn by: S.L.G.	SHEET X-2.2

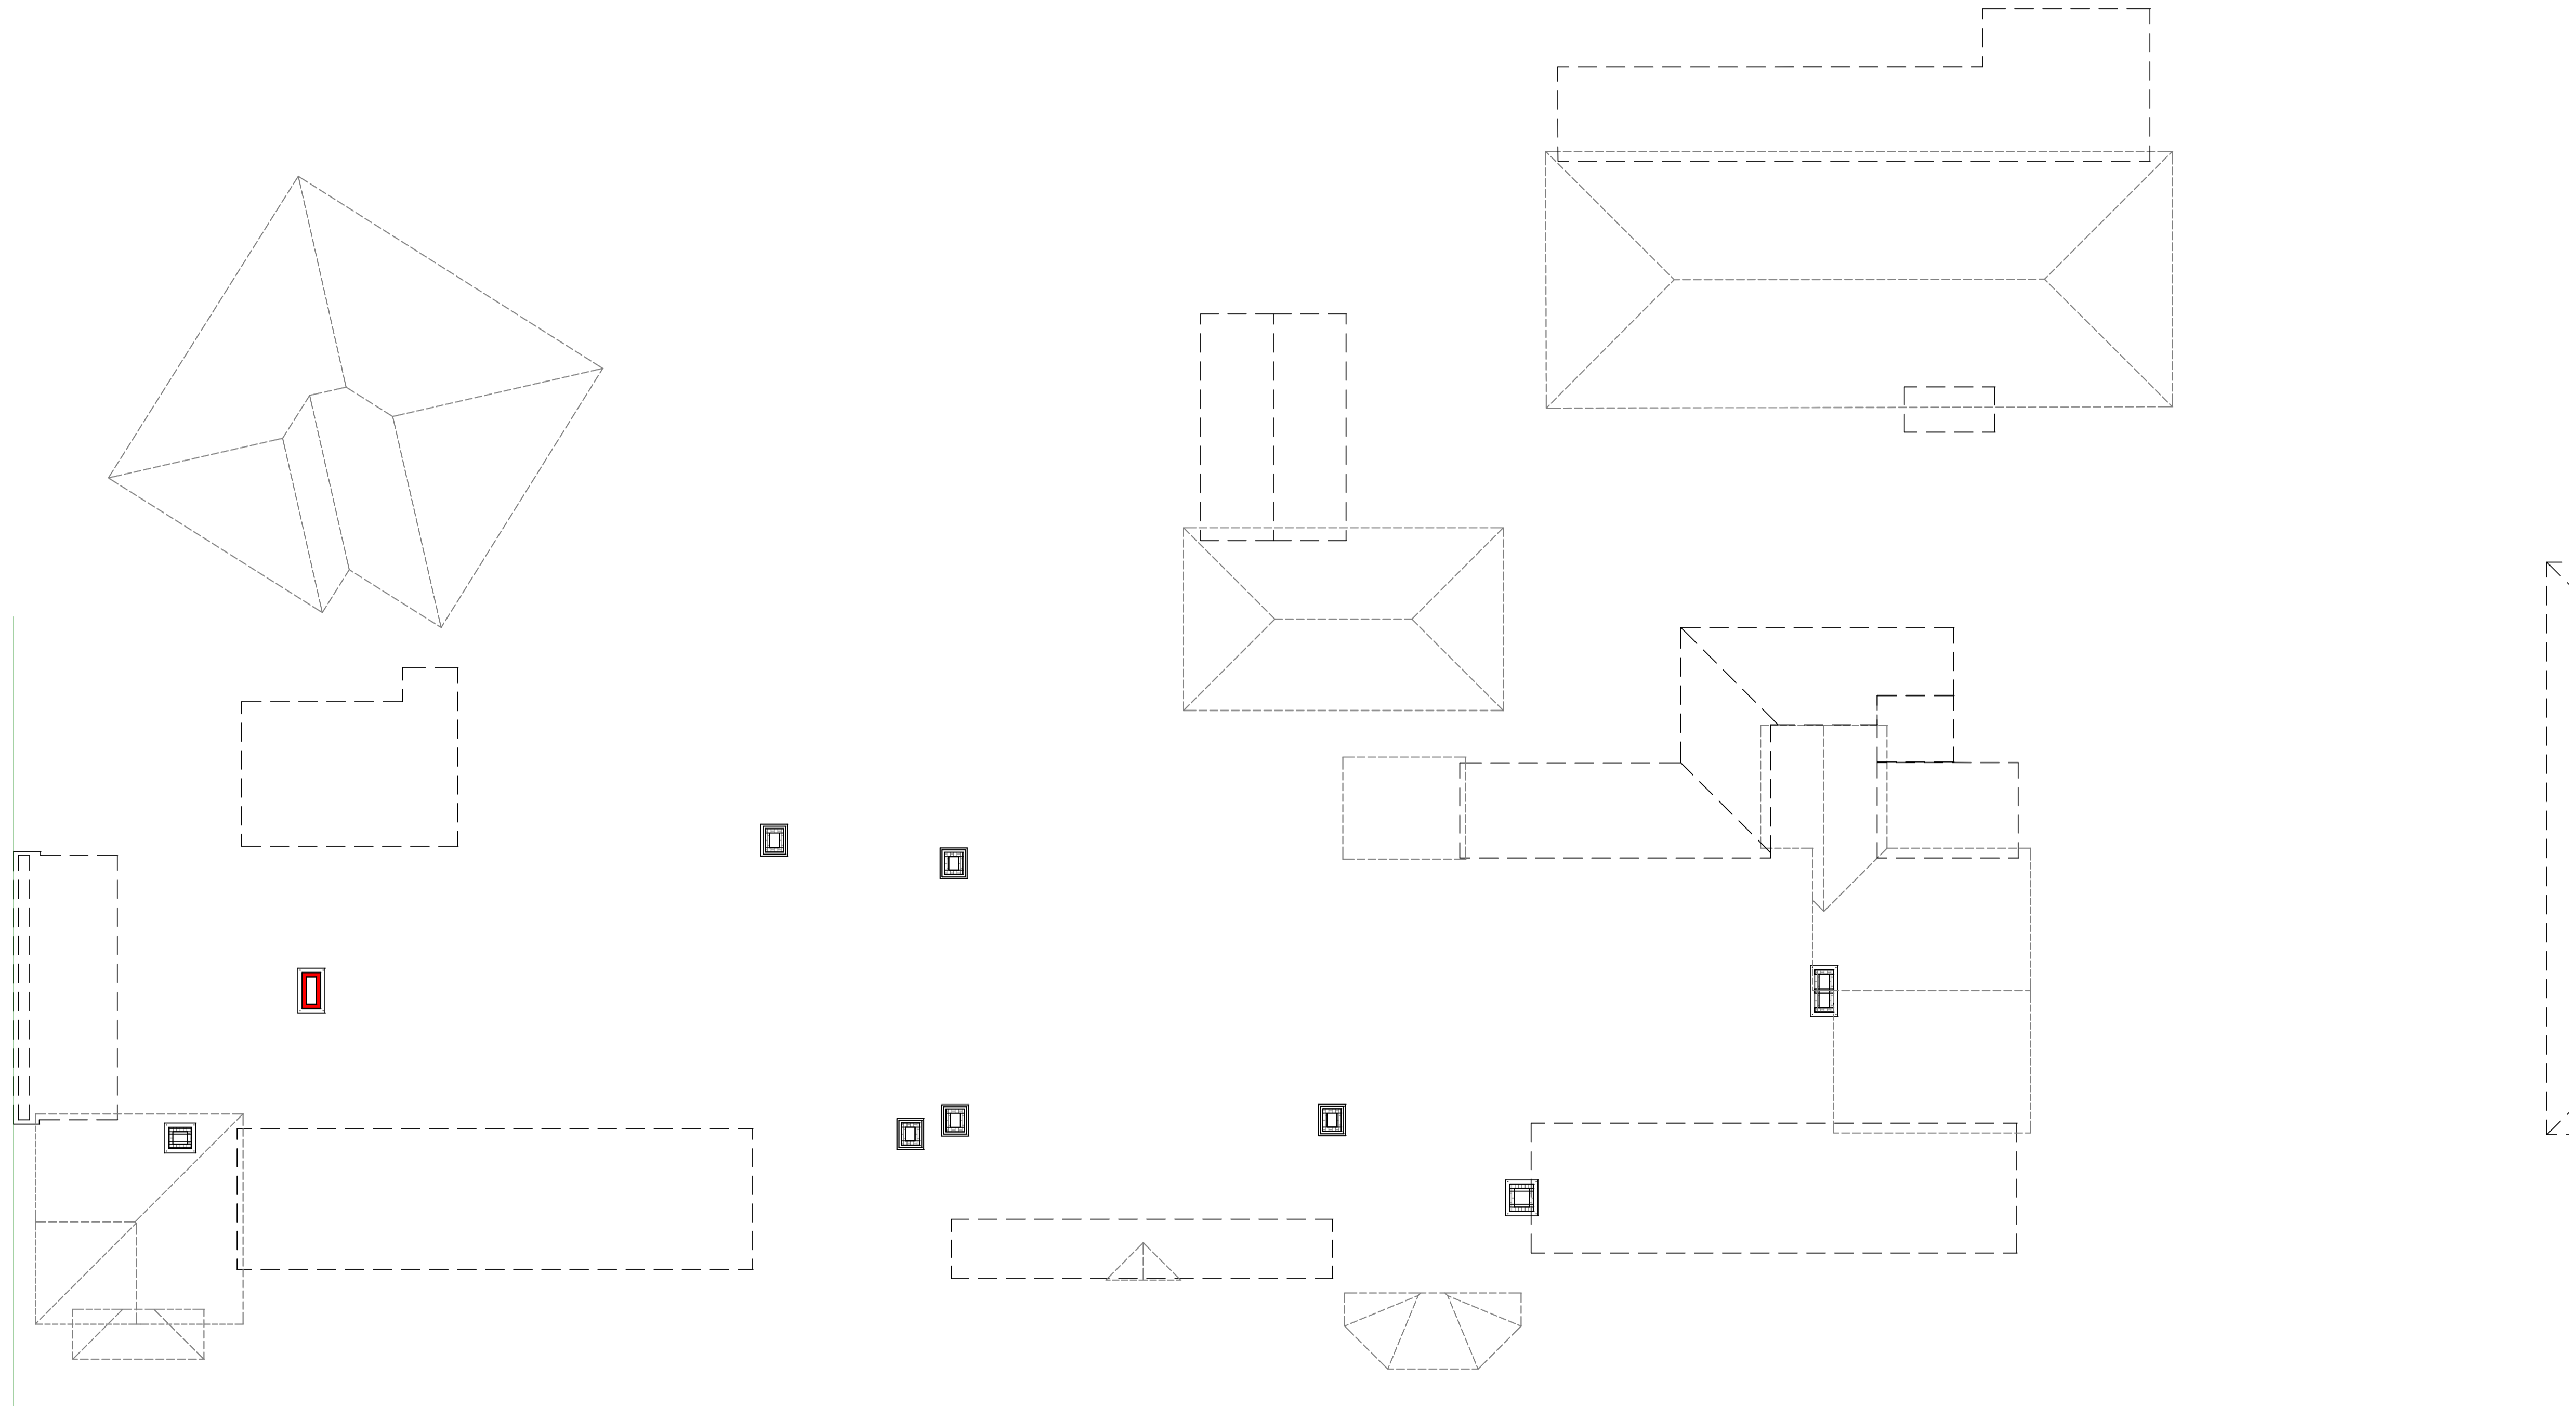


1:100
ROOF PLAN

PLAN OF "OLD BEGA HOSPITAL" LOT 296 DP728021 3 CORKHILL PLACE BEGA

GORDON BUILDING DESIGN PTY LTD
 PO BOX 320 BEGA 2550
 200A CARP ST, BEGA
 PH: (02) 6492 1723
 E-MAIL: office@gordondrafting.com.au

MEMBER OF
 BUILDING DESIGNERS AUSTRALIA, NSW

 
A1 SCALE AS SHOWN 
 MEASURE 20171018

ROOF PLAN	
6/17	DWG NO. 2110
Design by: S.L.G.	SHEET X-2.3
Drawn by: S.L.G.	






1:100
EX NORTH ELEVATION

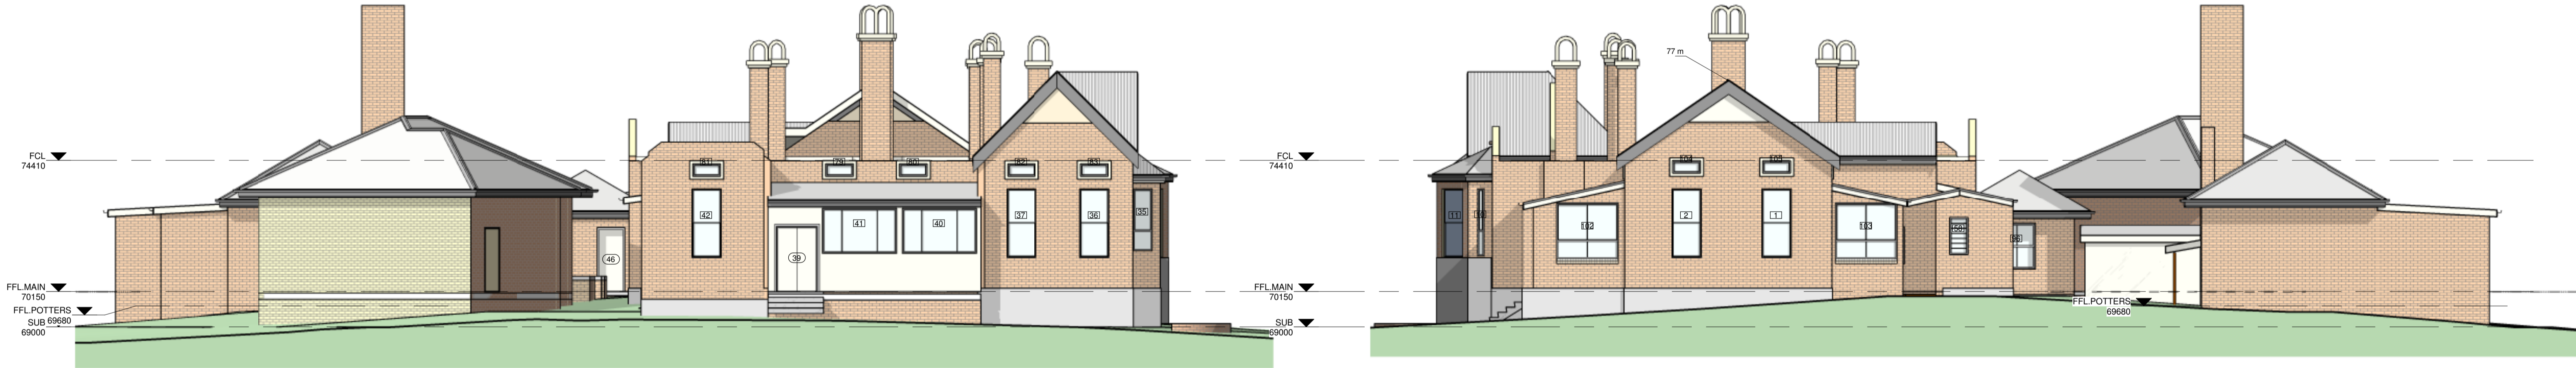

EX EAST ELEVATION

EX WEST ELEVATION

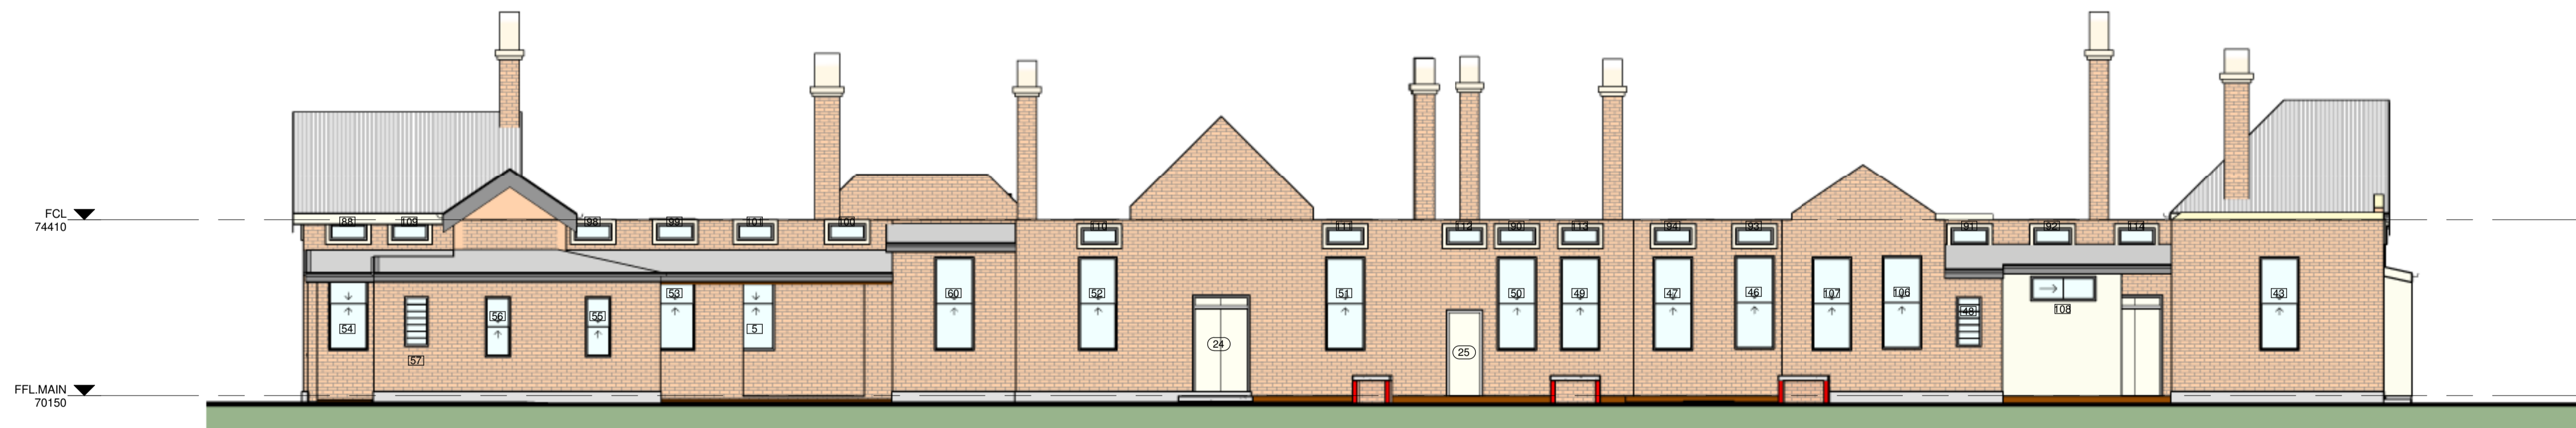

EX SOUTH ELEVATION

- GENERAL NOTES**
1. Do not obtain dimensions by scaling
 2. All owners, builders, sub-contractors and suppliers must verify all dimensions and levels before commencing any work or making any shop drawings.
 3. These drawings are to be read with all other contract documents and requirements of the relevant Controlling Authority.
 4. The title boundaries as shown have been determined by plan dimensions only and not by field survey.
 5. Services shown have been located where possible by field measurement. If not able to be located, services have been plotted from relevant authority records.
 6. Prior to any demolition, excavation or construction on the site, the relevant authority should be contacted for possible location of underground services and detailed locations of all services.
 7. Proposed lot boundaries dimensions and areas are subject to survey.
 8. Building works to be set out by a registered surveyor.


PLAN OF "OLD BEGA HOSPITAL" LOT 296 DP728021 3 CORKHILL PLACE BEGA

GORDON BUILDING DESIGN PTY LTD
 PO BOX 320 BEGA 2550
 200A CARP ST, BEGA
 PH: (02) 6492 1723
 E-MAIL: office@gordondrafting.com.au

MEMBER OF
bda BUILDING DESIGNERS AUSTRALIA, NSW

A1 SCALE AS SHOWN
 MEASURE 20171018

EX ELEVATIONS			
6:17	DWG NO.	2110	
Design by:	S.L.G.	SHEET	
Drawn by:	S.L.G.	X-3.1	

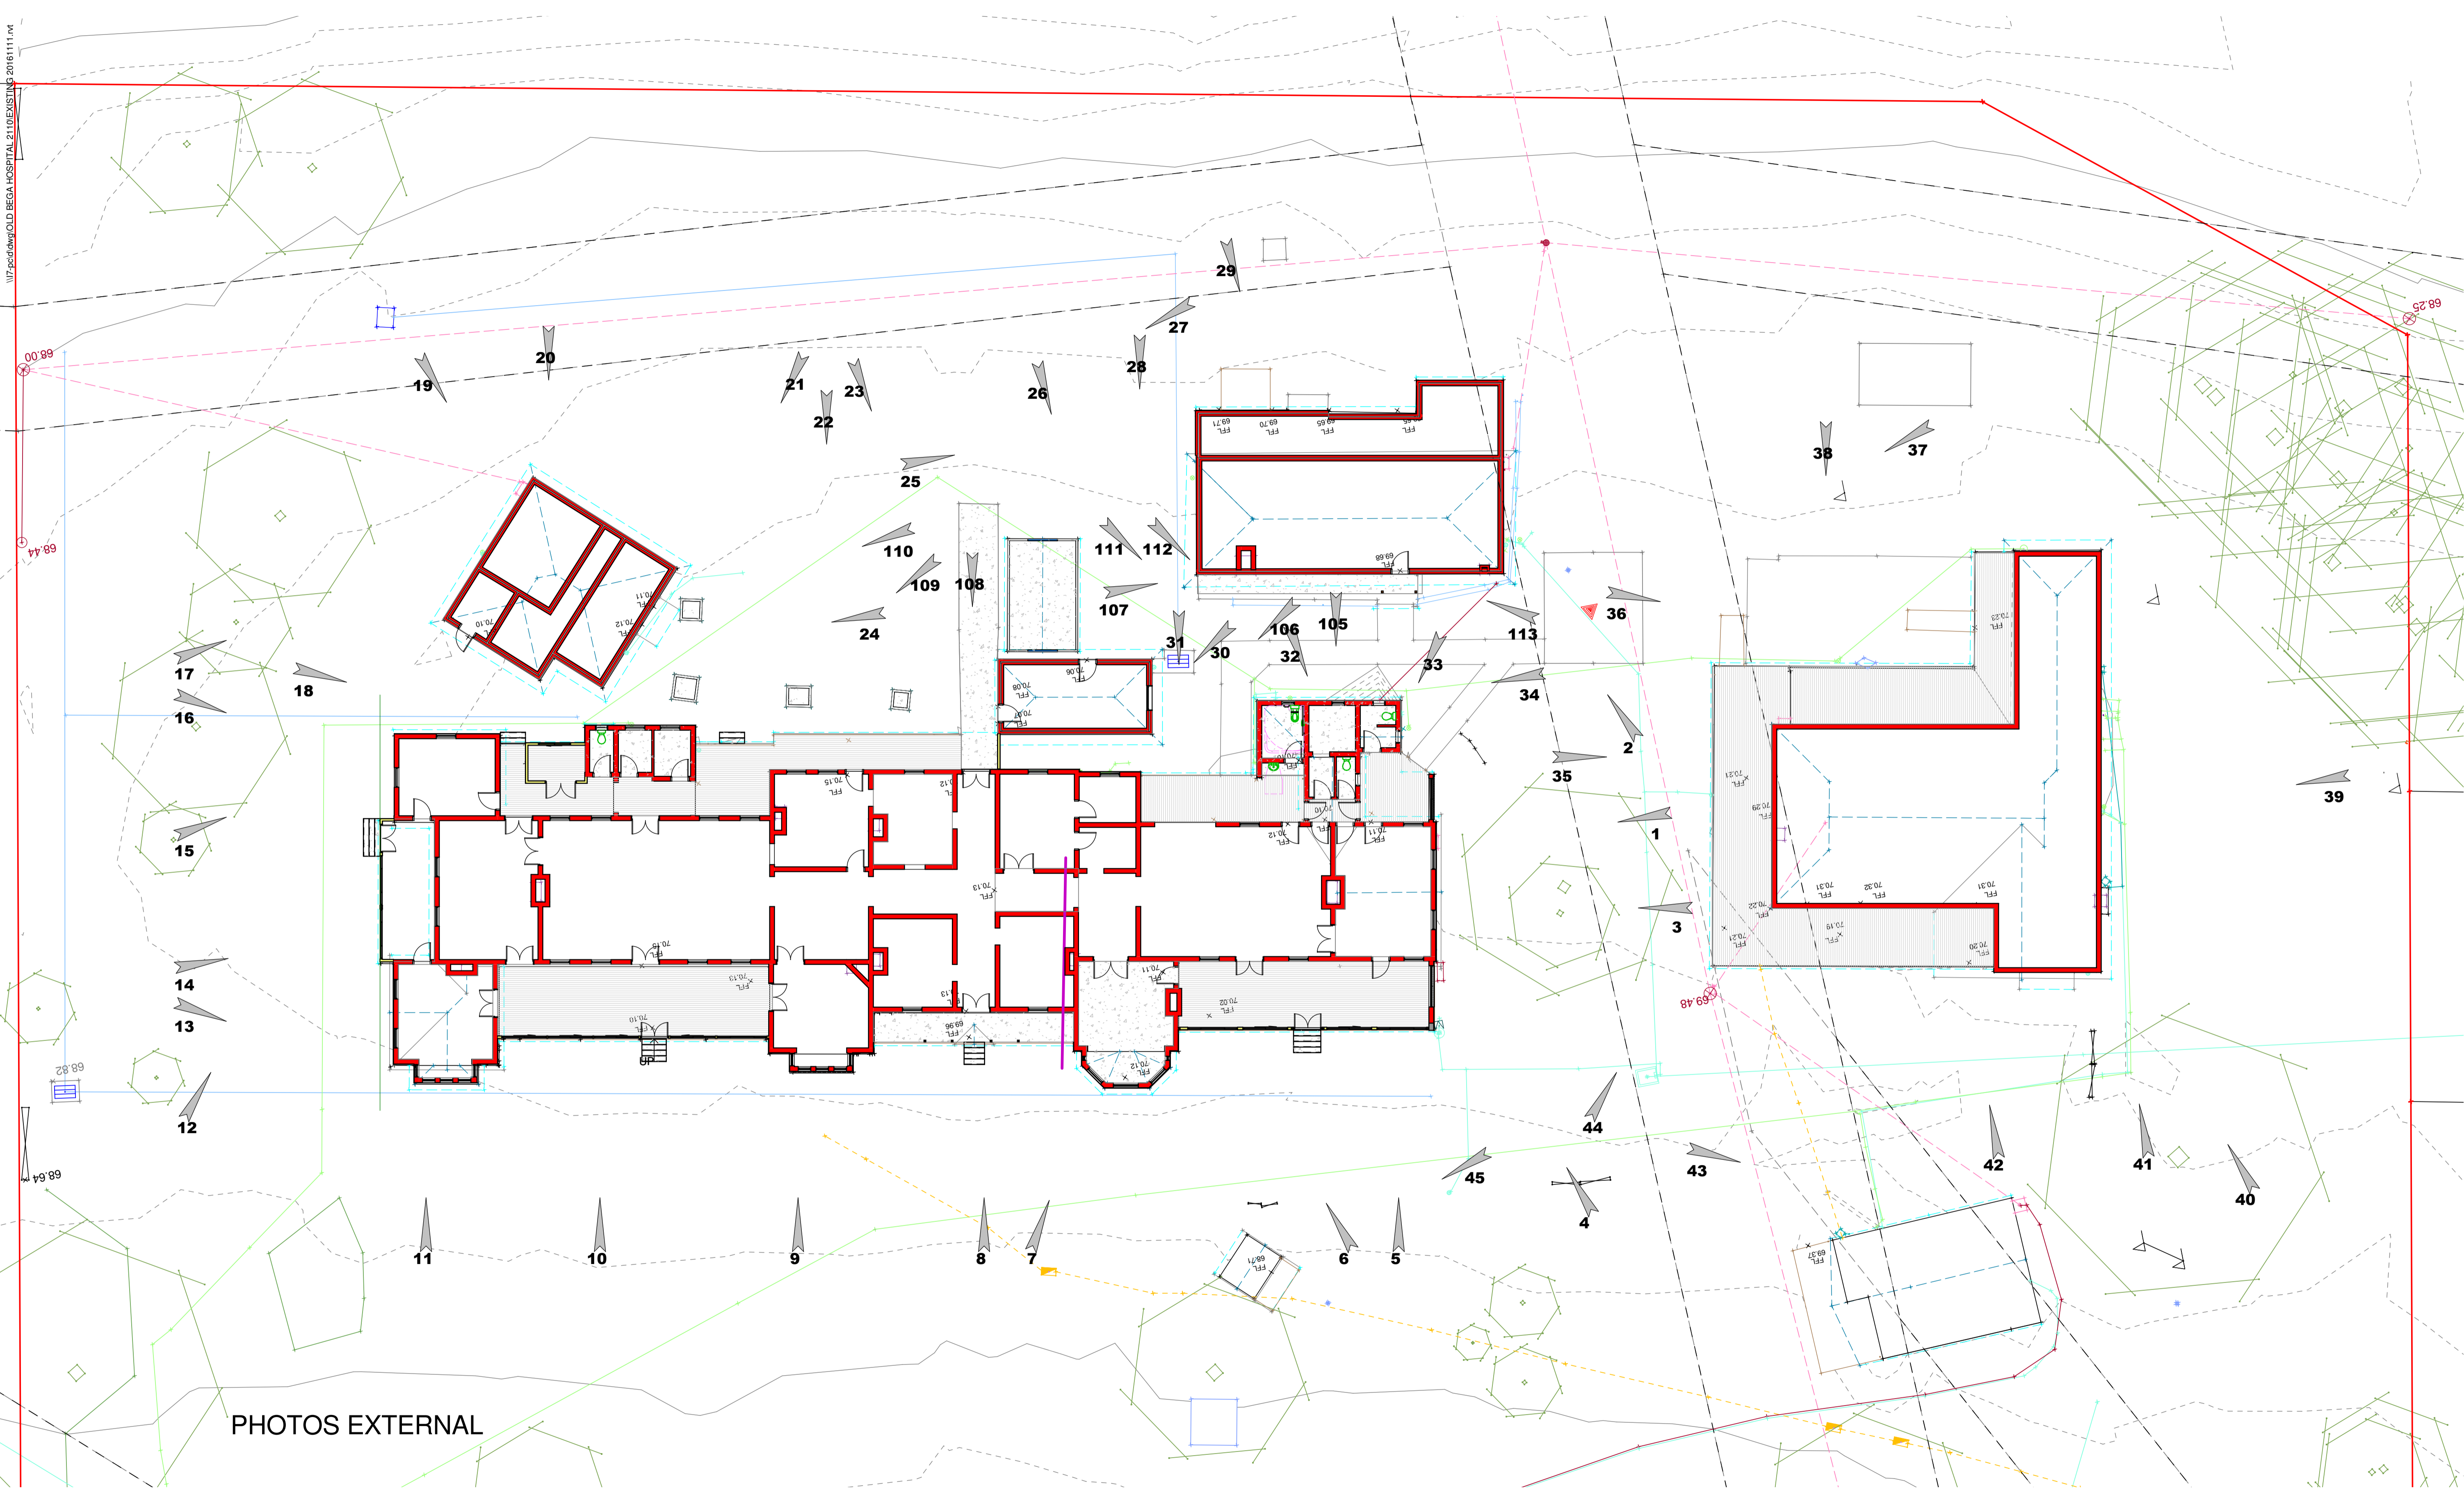

PHOTOS EXTERNAL


PLAN OF "OLD BEGA HOSPITAL" LOT 296 DP728021 3 CORKHILL PLACE BEGA

GORDON BUILDING DESIGN PTY LTD
 PO BOX 320 BEGA 2550
 200A CARP ST, BEGA
 PH: (02) 6492 1723
 E-MAIL: office@gordondrafting.com.au

MEMBER OF
bda BUILDING DESIGNERS AUSTRALIA, NSW

A1 SCALE AS SHOWN
 MEASURE 20171018

EXTERNAL PHOTOS		
6/17	DWG NO.	2110
Design by: S.L.G.		
Drawn by: S.L.G.	SHEET	X-4.1

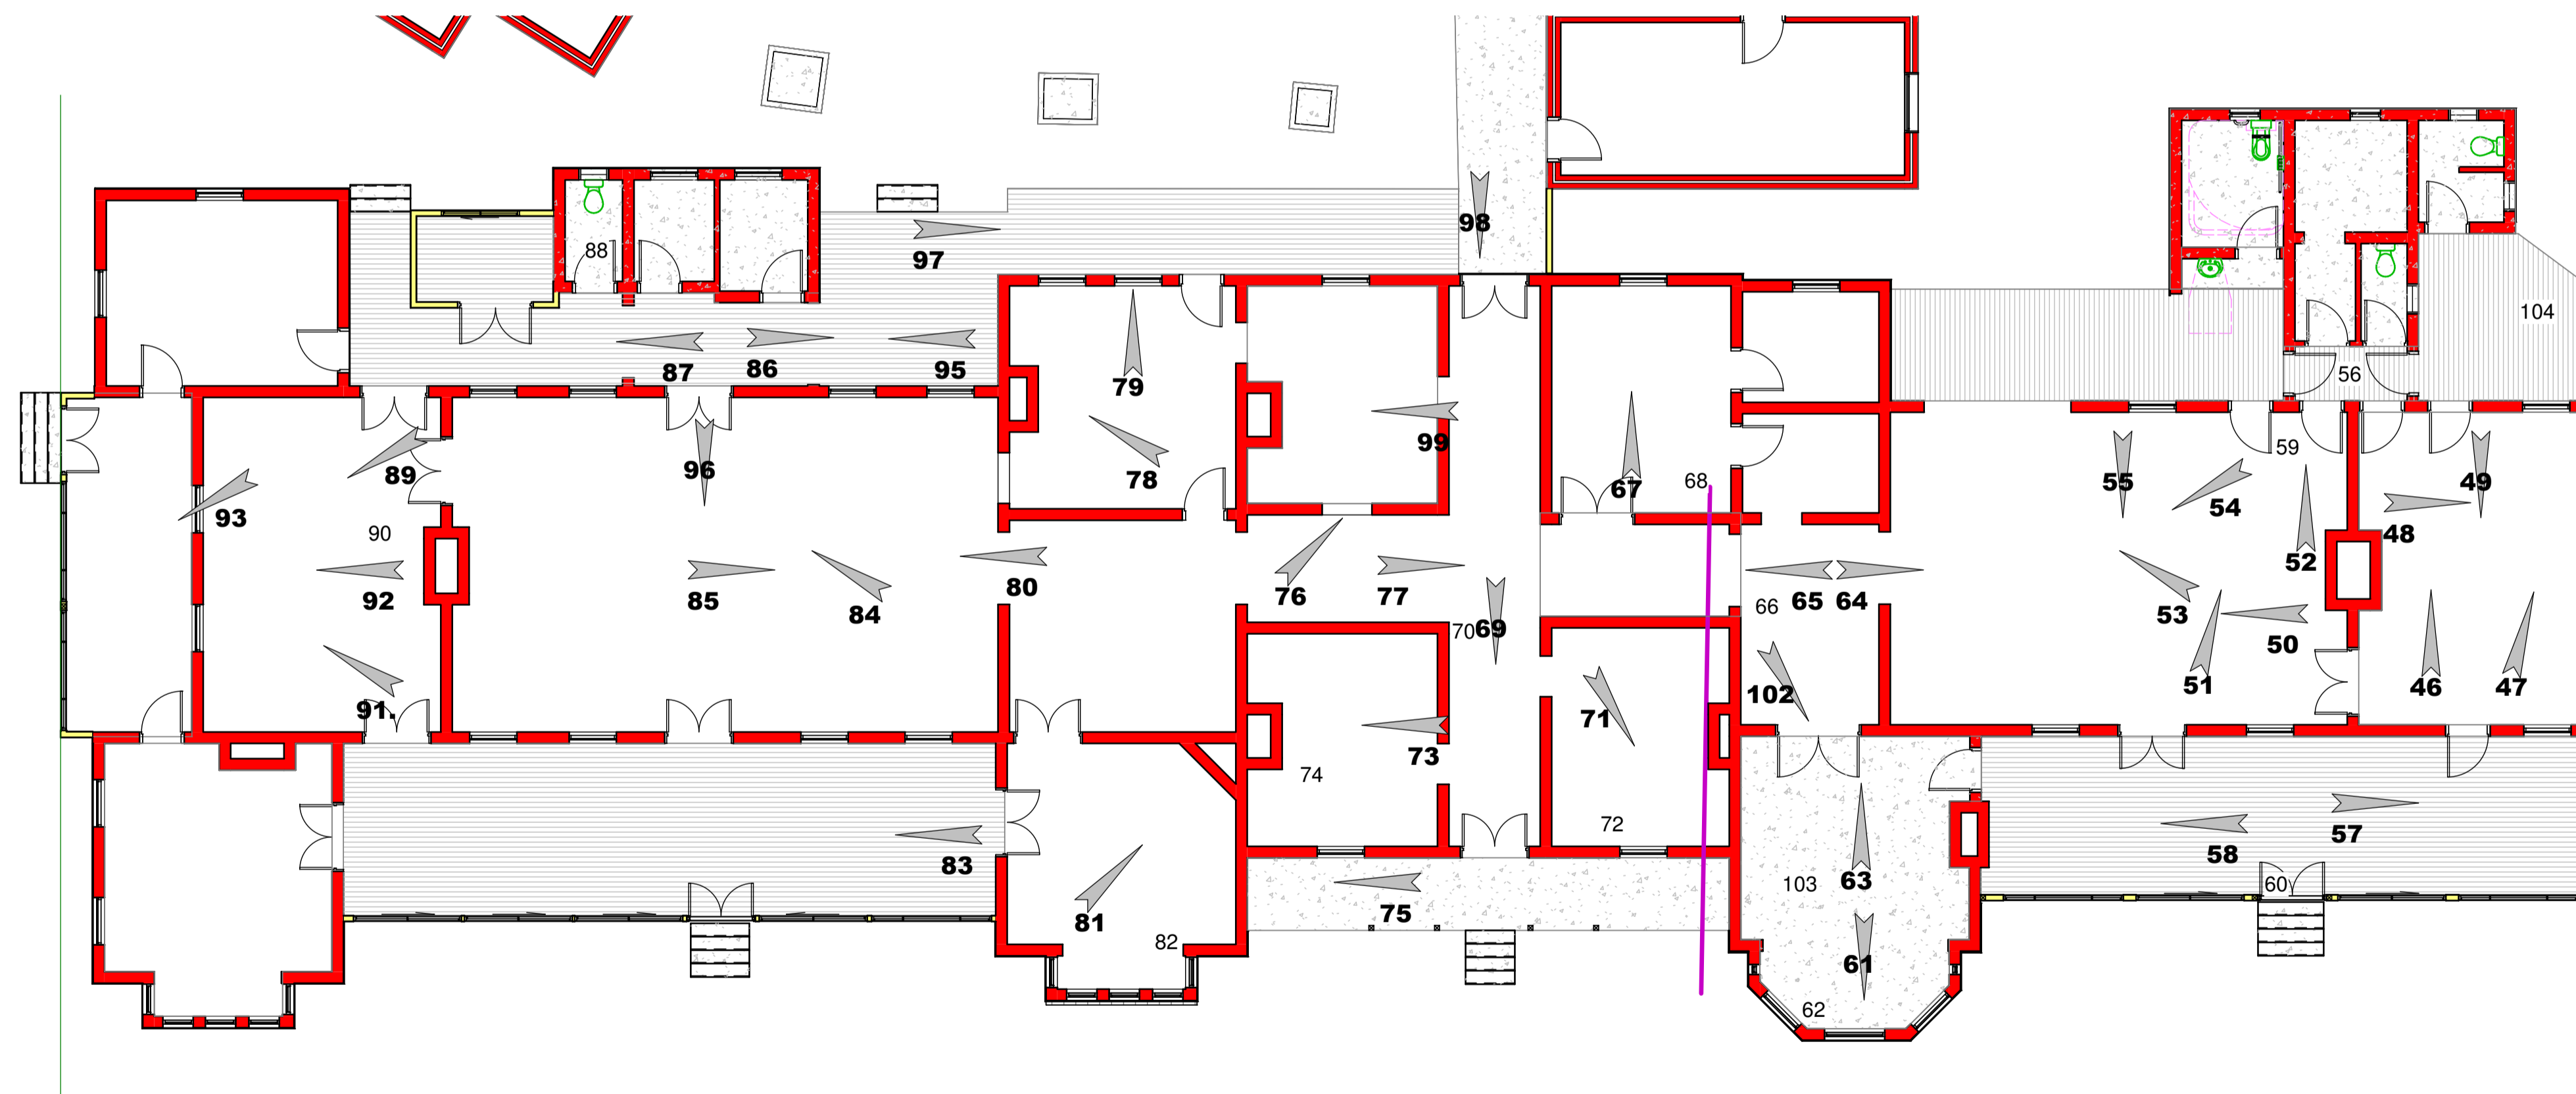


FLOOR PLAN


PLAN OF "OLD BEGA HOSPITAL" LOT 296 DP728021 3 CORKHILL PLACE BEGA

GORDON BUILDING DESIGN PTY LTD
 PO BOX 320 BEGA 2550
 200A CARP ST, BEGA
 PH: (02) 6492 1723
 E-MAIL: office@gordondrafting.com.au


MEMBER OF
 **BUILDING DESIGNERS AUSTRALIA, NSW**

 A1 SCALE AS SHOWN 
 MEASURE 20171018


INTERNAL PHOTOS	
Design by: S.L.G.	DWG NO. 2110
Drawn by: S.L.G.	SHEET X-4.2

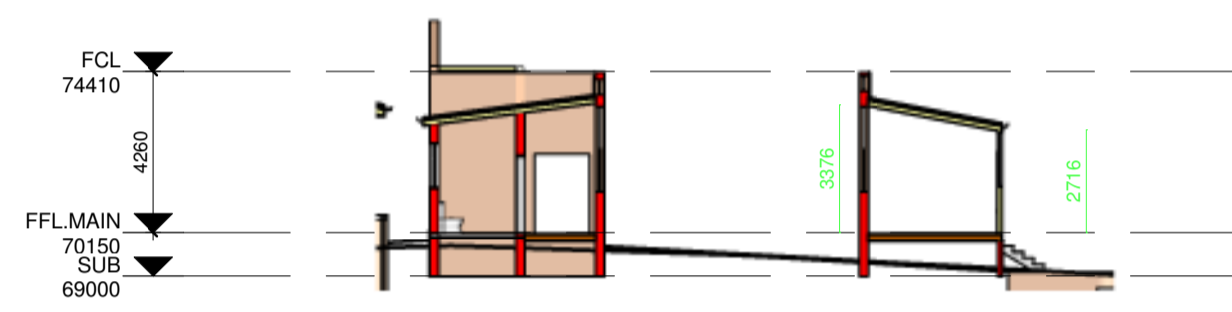


EX.A1

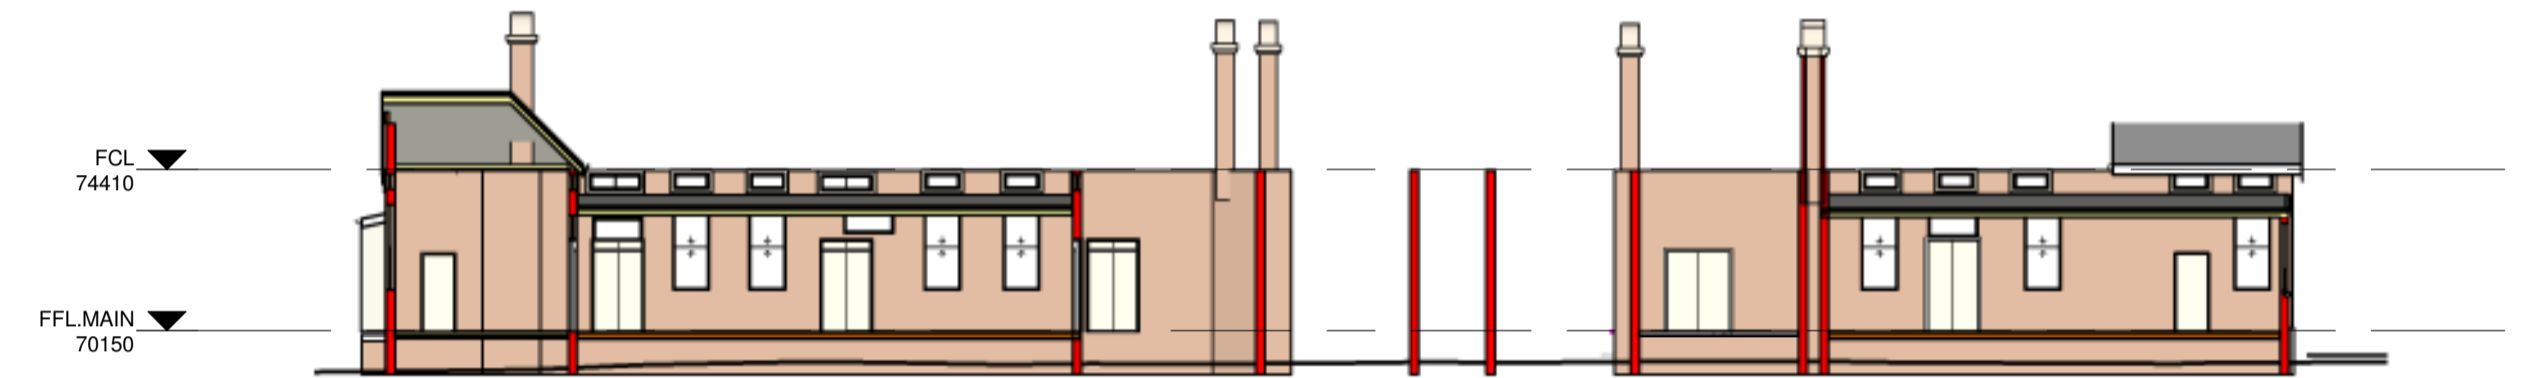


EX-B0

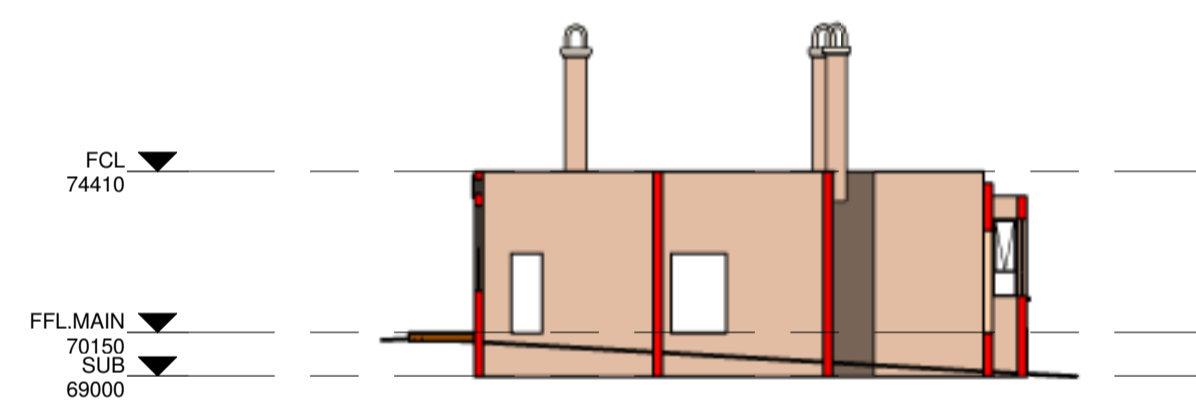


EX.A2

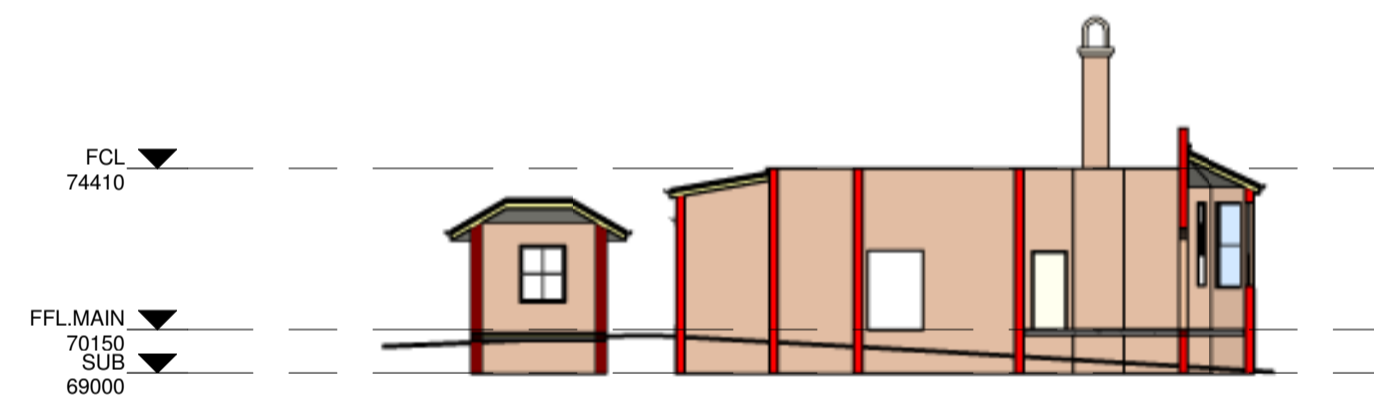


EX.A4

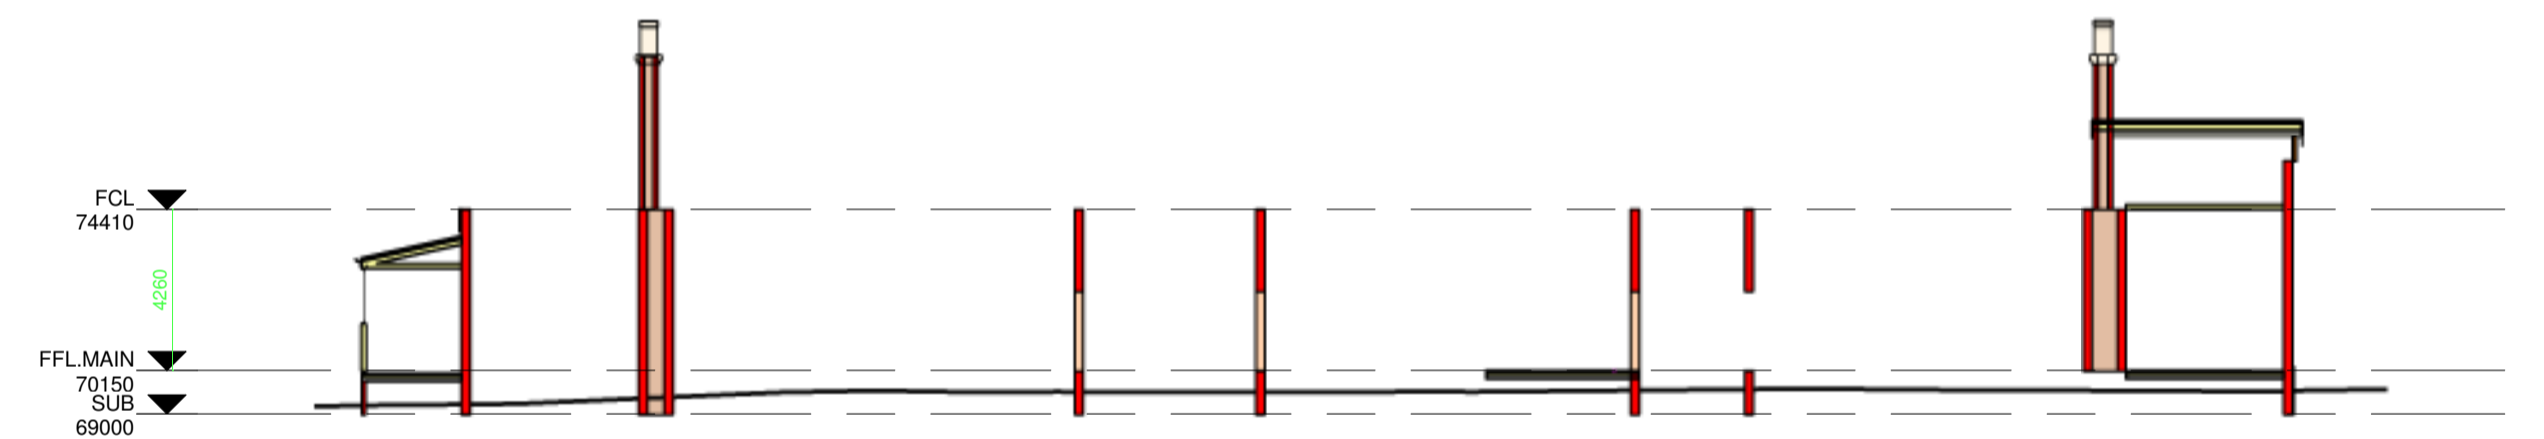


EX-B1

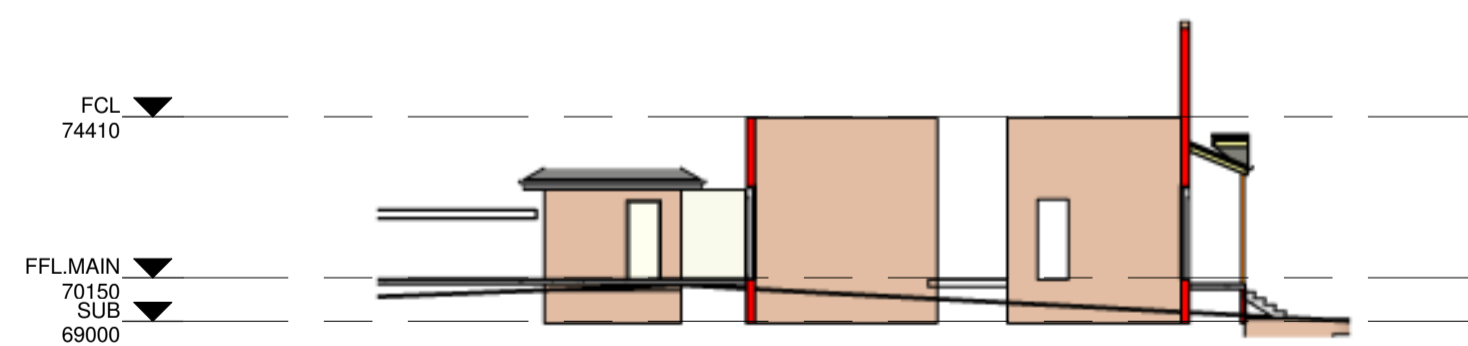

EX.A3

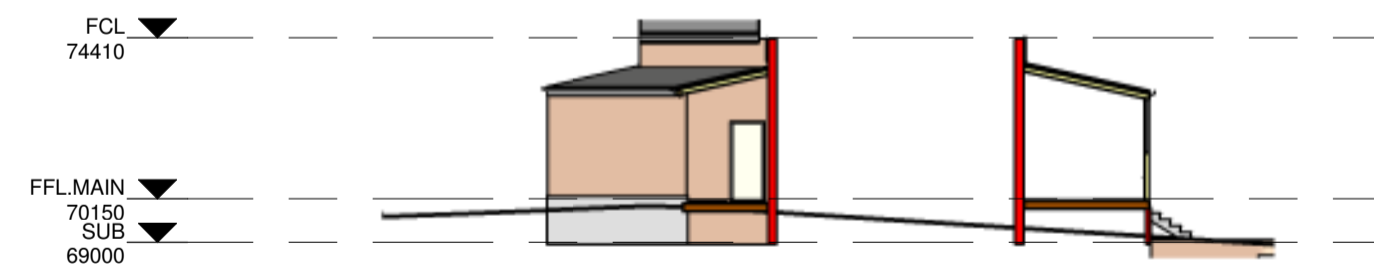

EX.A5

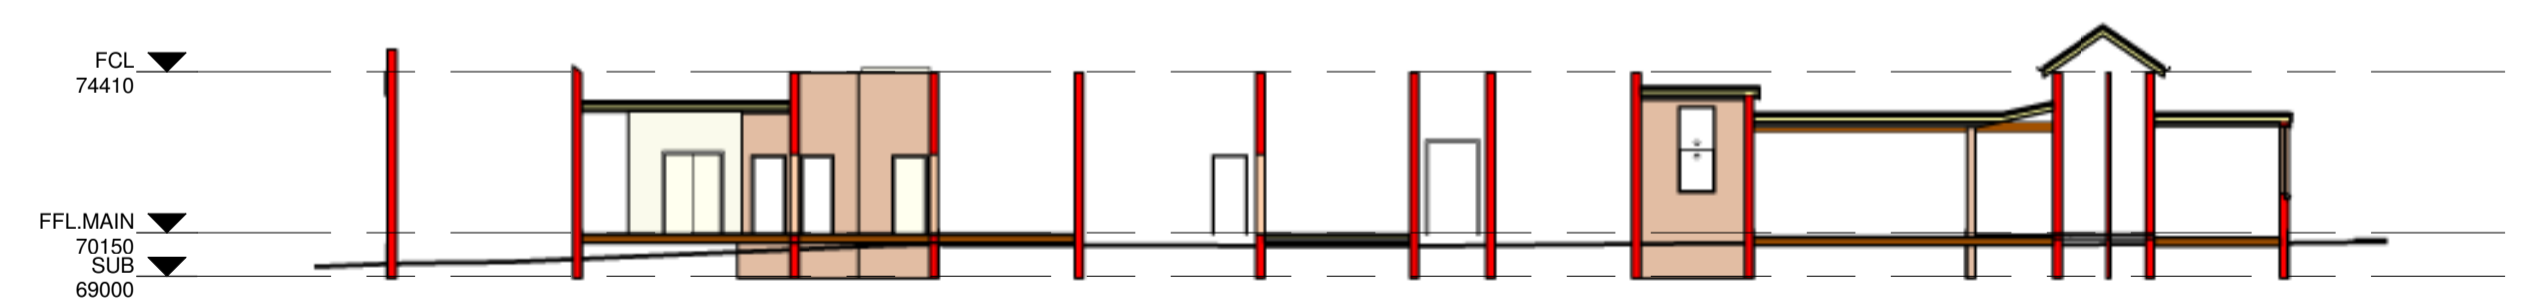

EX-B2



VIEW FROM SW



VIEW FROM NE



VIEW FROM NW



VIEW FROM SE