


50955

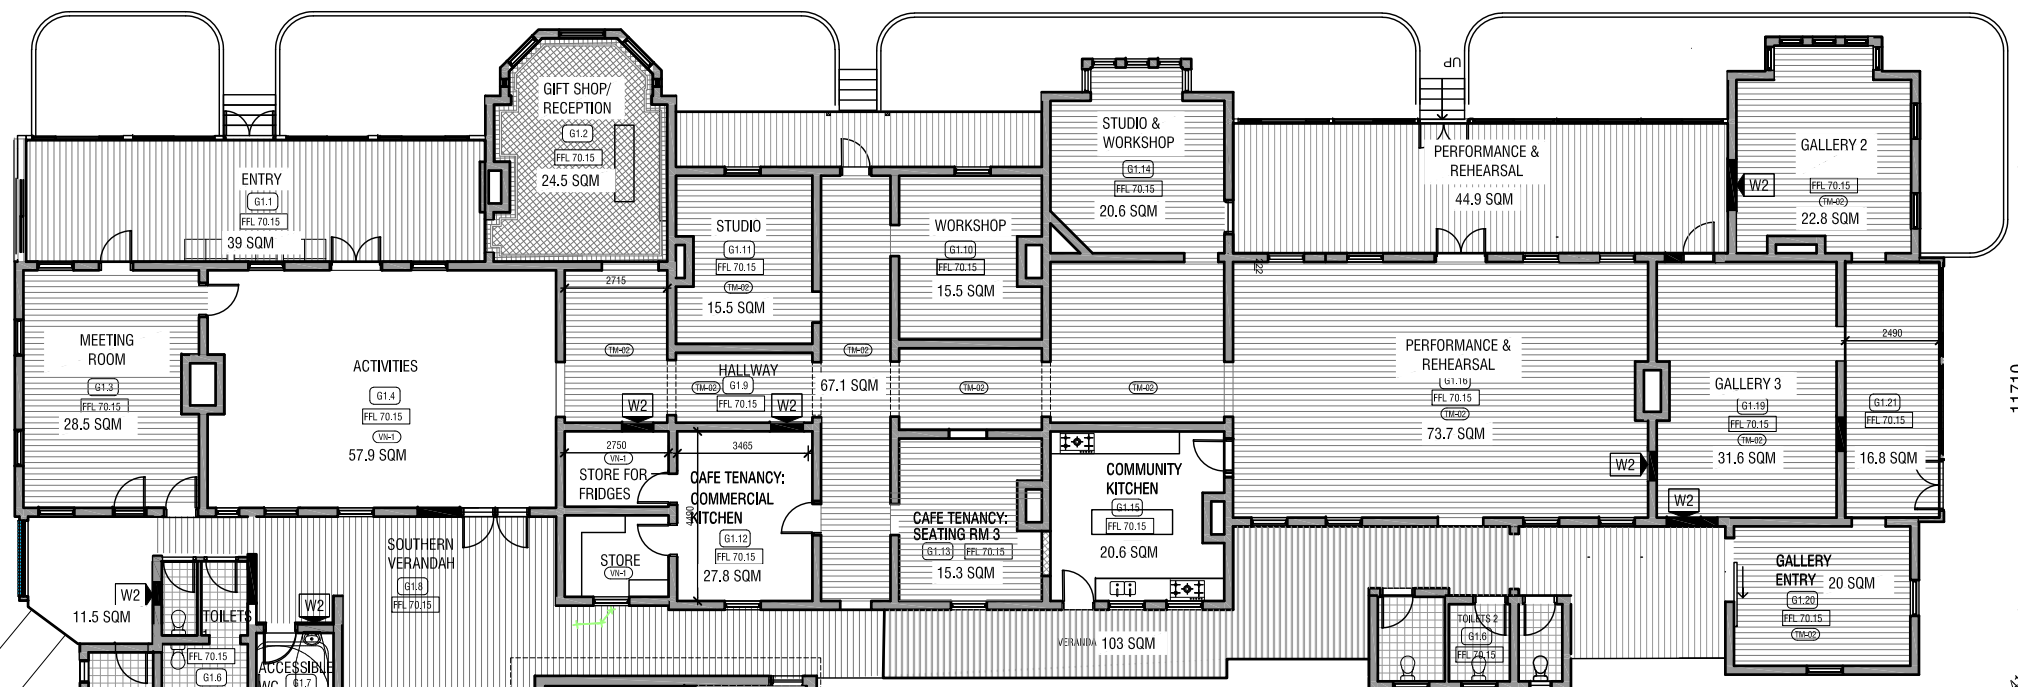

5 CARPARKS

EXISTING PATHWAY TO MAIN BUILDING

EXISTING ACCESSIBLE CAR PARK

EXISTING CHIMNEYS TO BE COVERED OVER

