
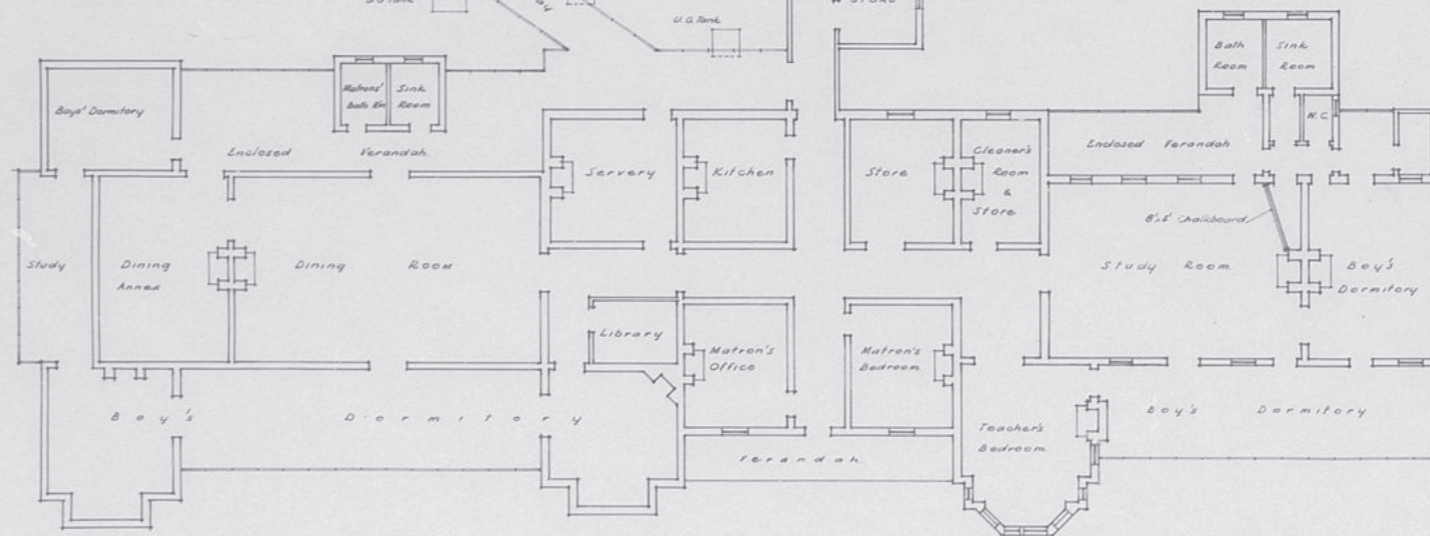
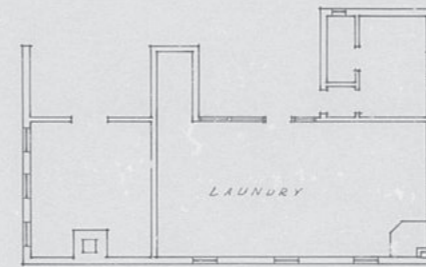



OLD ISOLATION BLOCK
VACANT

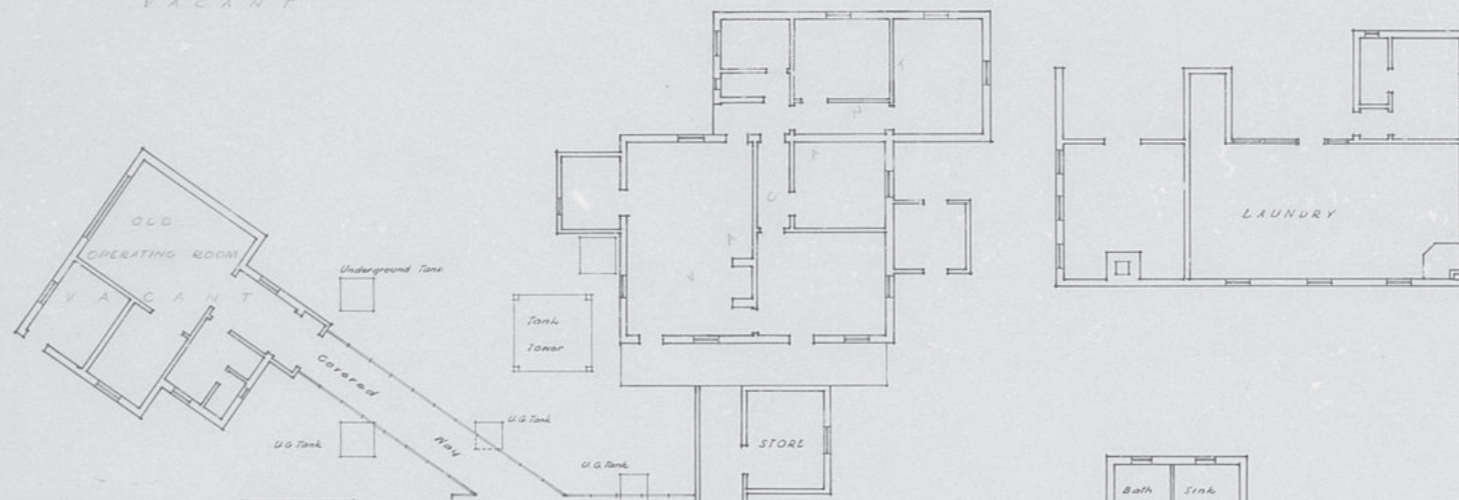

MAIN BUILDING
ROOMS AS IN USE 1963

NOTE: Ceiling Heights all Rooms 14ft
Verandahs 11ft to 9ft

TRACED FROM ORIGINAL H/O HELIO DR. N° 498

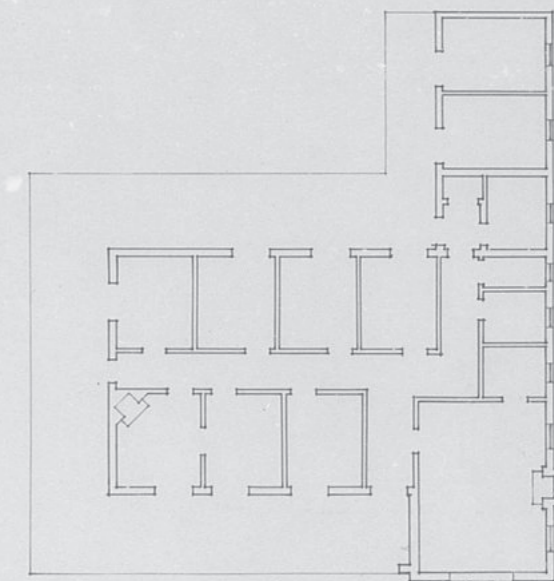

OLD NURSES' QUARTERS
VACANT
Refer Drawg 1750/14 - Are they the same buildings.

DISTRICT WORKS OFFICE
PORT KEMALA

R. A. JOHNSON
DIRECTOR PUBLIC WORKS

E. H. FARMER
GOVERNMENT ARCHITECT

**BEGA HIGH SCHOOL BOYS' HOSTEL
OLD BEGA HOSPITAL**

OLD HOSPITAL BUILDINGS AS CONVERTED FOR HOSTEL

DRAWING NUMBER
NUMBER IN SET
SCALE 1/8" = ONE FOOT

DRAWN BY
CHECKED BY
TRACED BY C.F.N. 9/63

PK 1750/14
A

PP 621/2

300m.m. ON ORIGINAL SCALE

