

NO.	AMENDMENT	DATE	APP D

LEGEND

FINISHES:

- MT-01 METAL ROOFING
- MT-02 METAL GUTTERS
- MT-03 METAL WINDOW FRAME
- MA-01 EXISTING BRICK
- GL-01 GLAZING
- PT-01 PAINT 01
- PT-02 PAINT 02
- PT-03 PAINT 03
- GS-01 GRANITIC SAND
- PA-01 PAVER

WALL TYPE

- W1 WALL TYPE 1: GLAZED OPERABLE / FOLDING WALL.
- W2 WALL TYPE 2: NEW MASONRY INFILL WALL.

ALL OTHER BRICK WALLS TO BE RESTORED & REINSTATED WHERE SHOWN. EXTERNAL FINISH: BRICK INTERNAL WALLS TREATED IN VARIOUS WALLS

ABBREVIATIONS

- | | | | |
|------|-----------------------|-----|---------------------|
| RL | RELATIVE LEVEL | DP | DOWNPIPE |
| WC | WATER CLOSET | FP | FLOOR PENETRATION |
| EP | EXISTING PAVING | COL | COLUMN |
| EDP | EXISTING DOWN PIPE | DR | DRAWER |
| SC | SELF-CLOSING GATE | AS | ADJUSTABLE SHELF |
| GL | GLASS | FG | FIXED GLAZING PANEL |
| EX | EXHAUST FAN | AW | AWNING WINDOW |
| HWSP | HOT WATER SOLAR PANEL | FS | FIXED SHELF |
| FV | FLOOR VENT | | |

GENERAL NOTES

1. CONTRACTOR MUST VERIFY ALL DIMENSIONS ONSITE BEFORE COMMENCING WORK OR PREPARING SHOP DRAWINGS.
2. DO NOT SCALE OFF DRAWINGS.
3. FIGURED DIMENSIONS ARE TO TAKE PRECEDENCE OVER SCALING.
4. THE LOCATION OF ALL SURFACE ITEMS INDICATED ON THE ARCHITECTURAL PLANS TAKE PRECEDENCE OVER OTHER PLANS.
5. ALL SANITARY FACILITIES, BATHROOMS, TOILETS & LAUNDRIES TO BE PROVIDED WITH EXHAUST AIR FANS THAT DISCHARGE DIRECTLY TO OUTSIDE AS PER A1668.2-1991
6. EXACT LOCATION AND HEIGHT OF ALL ELECTRICAL FITTINGS AND SWITCHES IS TO BE CONFIRMED WITH ARCHITECT PRIOR TO INSTALLATION.
7. DISHWASHER, DRYER & FRIDGES TO BE ON DEDICATED CIRCUIT.
8. ALL WORKS TO COMPLY WITH BCA/NCC

NOT FOR CONSTRUCTION
FOR INFORMATION ONLY




SIBLING

SIBLING ARCHITECTURE
LEVEL 04 / 252 SWANSTON ST
MELBOURNE VIC 3000
sister@siblingnation.net
www.siblingnation.net
ABN: 57 605 775 175

PROPOSED PLAN

COPYRIGHT RESERVED		A2
STAGE	DEVELOPMENT APPLICATION	PROJECT NO.
		171 OLD BEGA HOSPITAL
CAD FILE NAME		
171 DA100 Proposed Plan.dwg		
DRAWN	AB	APPROVED
CHECKED	AB	DATE
		02.02.2018
SCALE	1:200	DRAWING NO.
		DA100
CAD PLOT SCALE		A

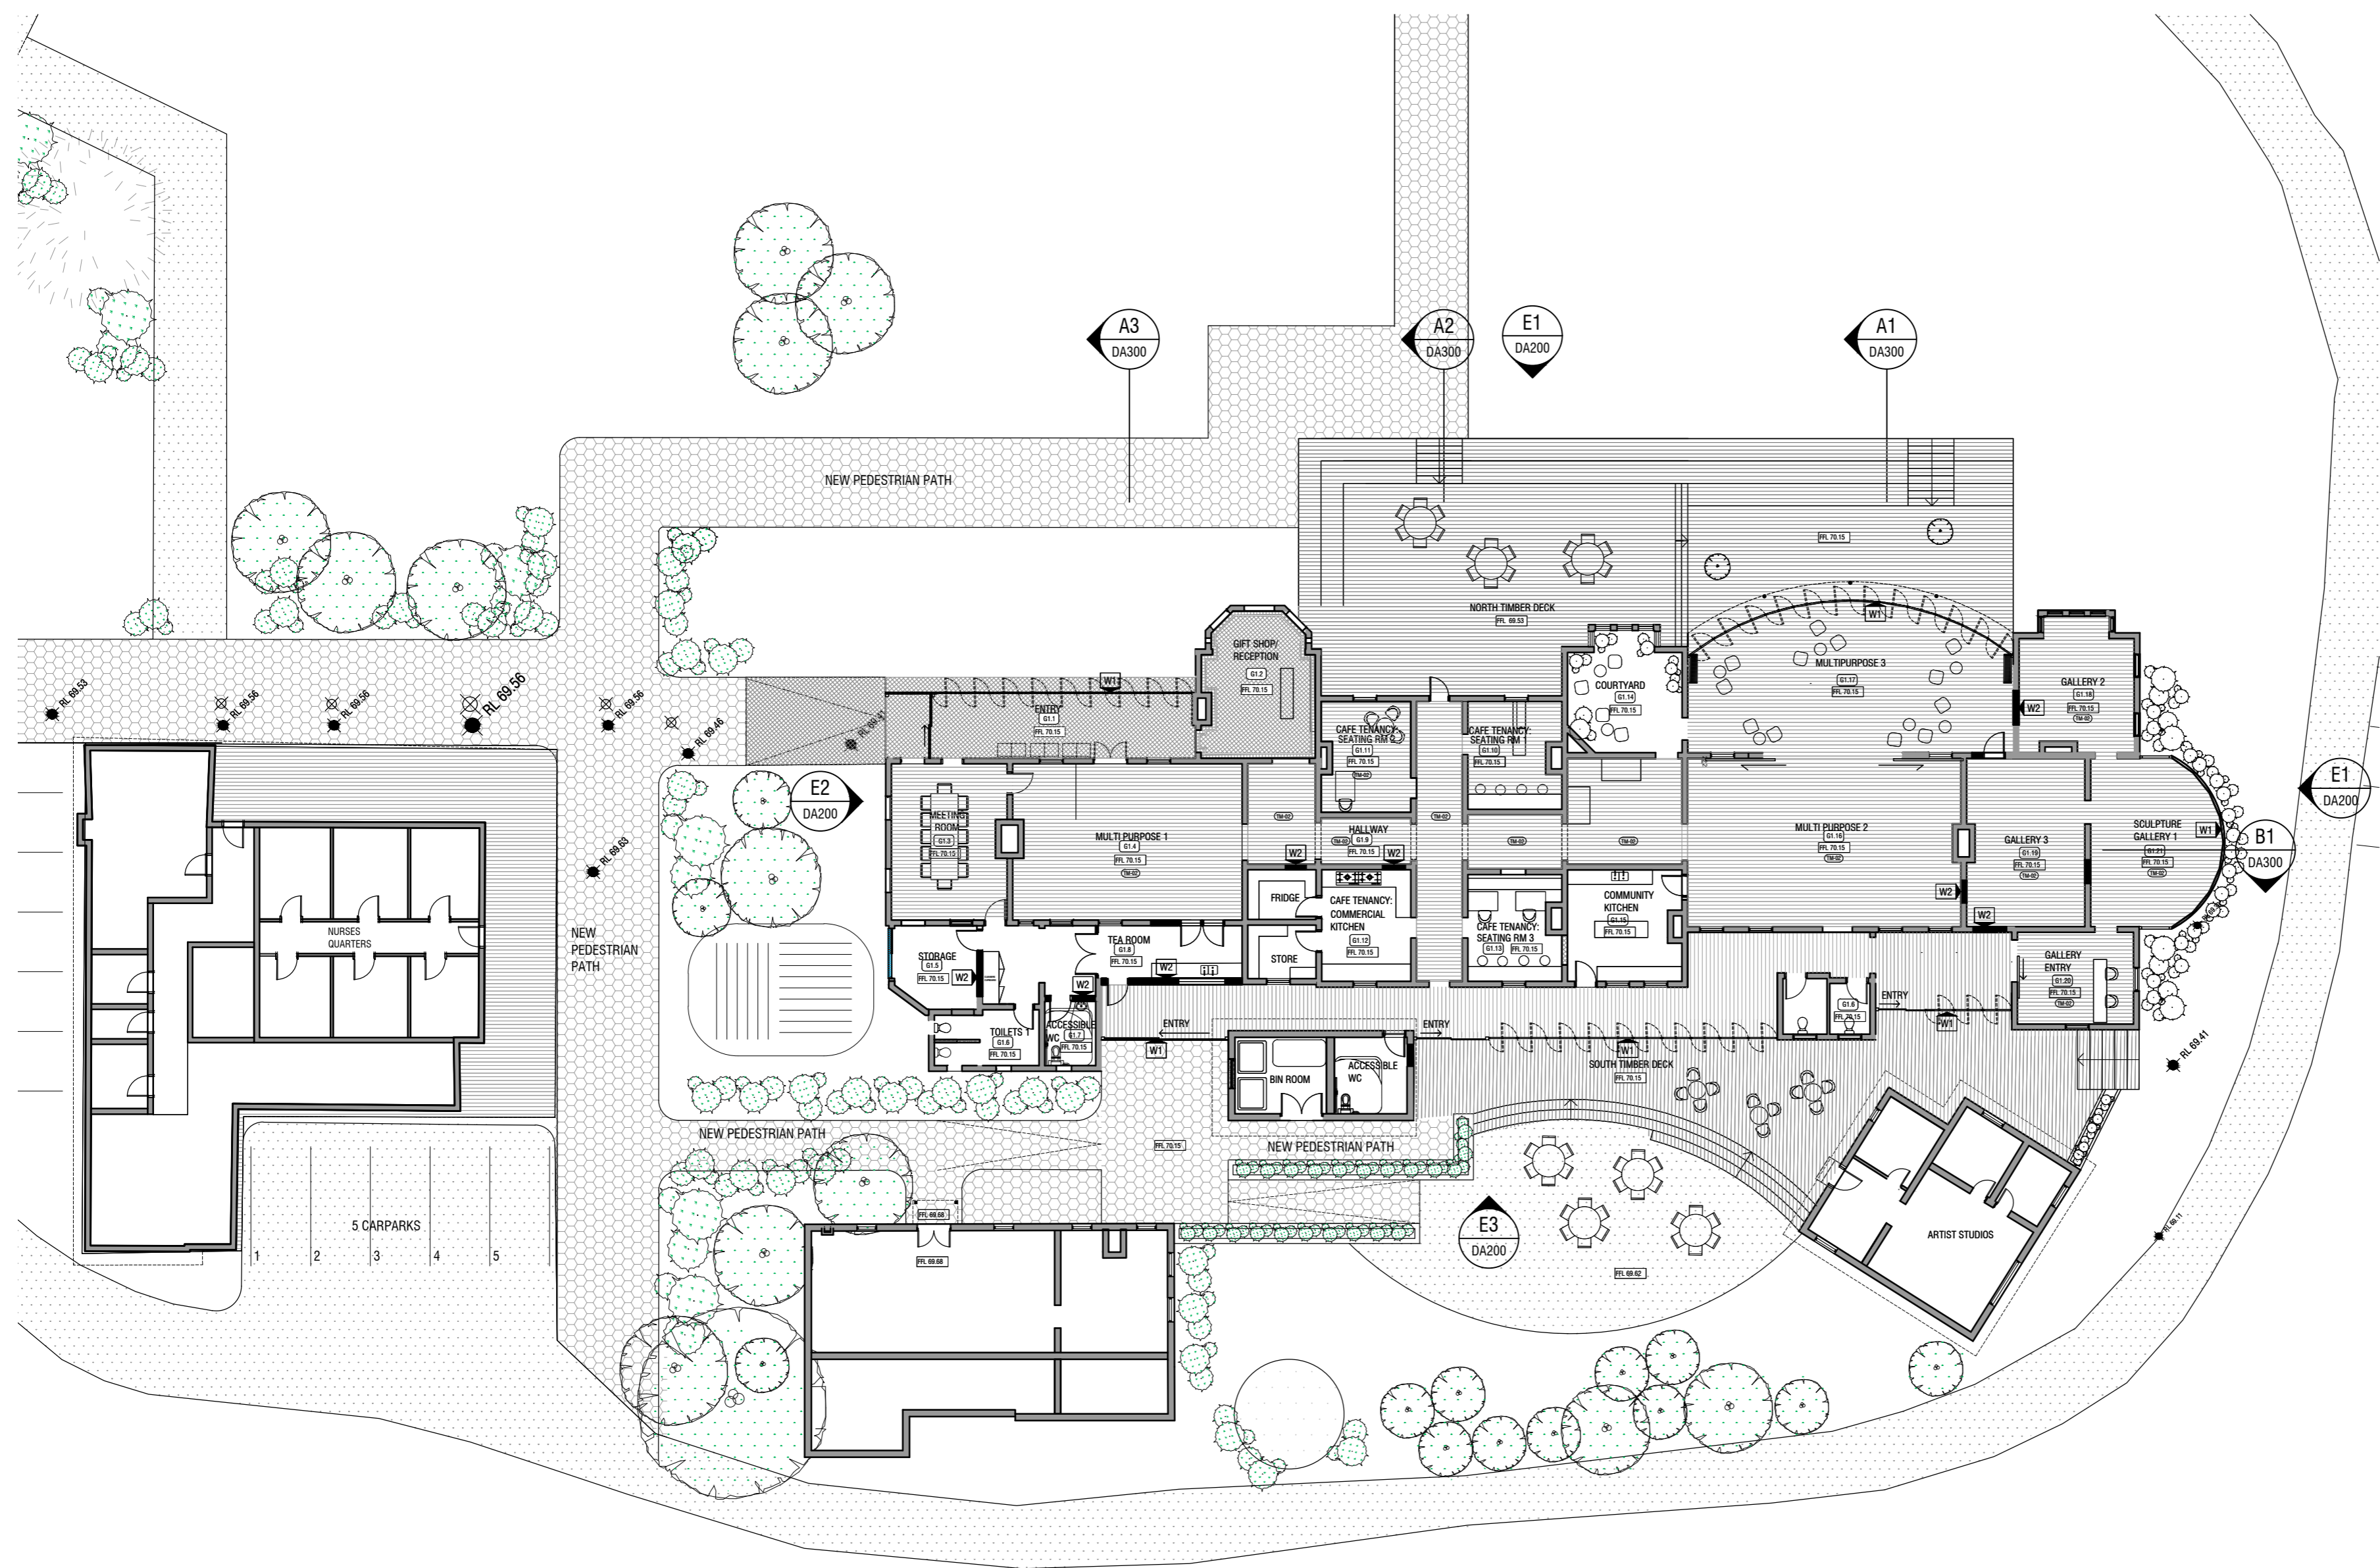

P1 PROPOSED PLAN 1:200@A1