



NOTES

NO SURVEY HAS BEEN MADE OF THE BOUNDARIES.  
 THE BOUNDARIES HAVE NOT BEEN MARKED.  
 AREAS AND DIMENSIONS ARE SUBJECT TO SURVEY.  
 CONTOUR INTERVAL 0.5 METRE.  
 LEVELS TO AUSTRALIAN HEIGHT DATUM (AHD) TAKEN FROM  
 SSM 1186 RL 71.444 OLD PRINCES HWY, BEGA  
 CONTOURS ARE INDICATIVE OF GROUNDFORM ONLY.  
 ONLY SPOT LEVELS SHOULD BE USED FOR CALCULATION  
 OF QUANTITIES.  
 POSITIONS OF SOME WATER AND SEWER LINES HAVE BEEN TAKEN  
 FROM COUNCIL RECORDS AND ARE APPROXIMATE ONLY.  
 STRUCTURES AND FEATURES SHOWN ON THIS PLAN ARE  
 REPRESENTED AS INDICATIVE ONLY AND HAVE NOT BEEN  
 LOCATED OR SHOWN FOR DESIGN OR CONSTRUCTION PURPOSES.  
 ACTUAL SURVEY POSITION IS SHOWN ON ACCOMPANYING ELECTRONIC FILE.  
 TREE SPREAD PLOTTED AT SCALE

PO BOX 639  
 35 FLINDERS STREET  
 EDEN NSW 2551  
 PHONE: (02) 6496 3418  
 FAX: (02) 6496 2259  
 E-MAIL: eden.nsw@veris.com.au


Lawrence Group Pty Ltd  
 A Veris Company  
 ABN: 16 106 359 317

DEVELOP  
 WITH  
 CONFIDENCE



**PLAN SHOWING DETAIL LEVELS & CONTOURS**  
 OVER LOT 296 IN DP728021  
 3 CORKHILL PLACE, BEGA  
 For: OLD BEGA HOSPITAL (R.180050) RESERVE TRUST

SCALE 1:400	DATE 22/08/2017	DRN. SB	CHK. CH	SIZE A1
REFERENCE/DRAWING NAME E17363 A				REV. 0
Sheet Number: 1 of 3				

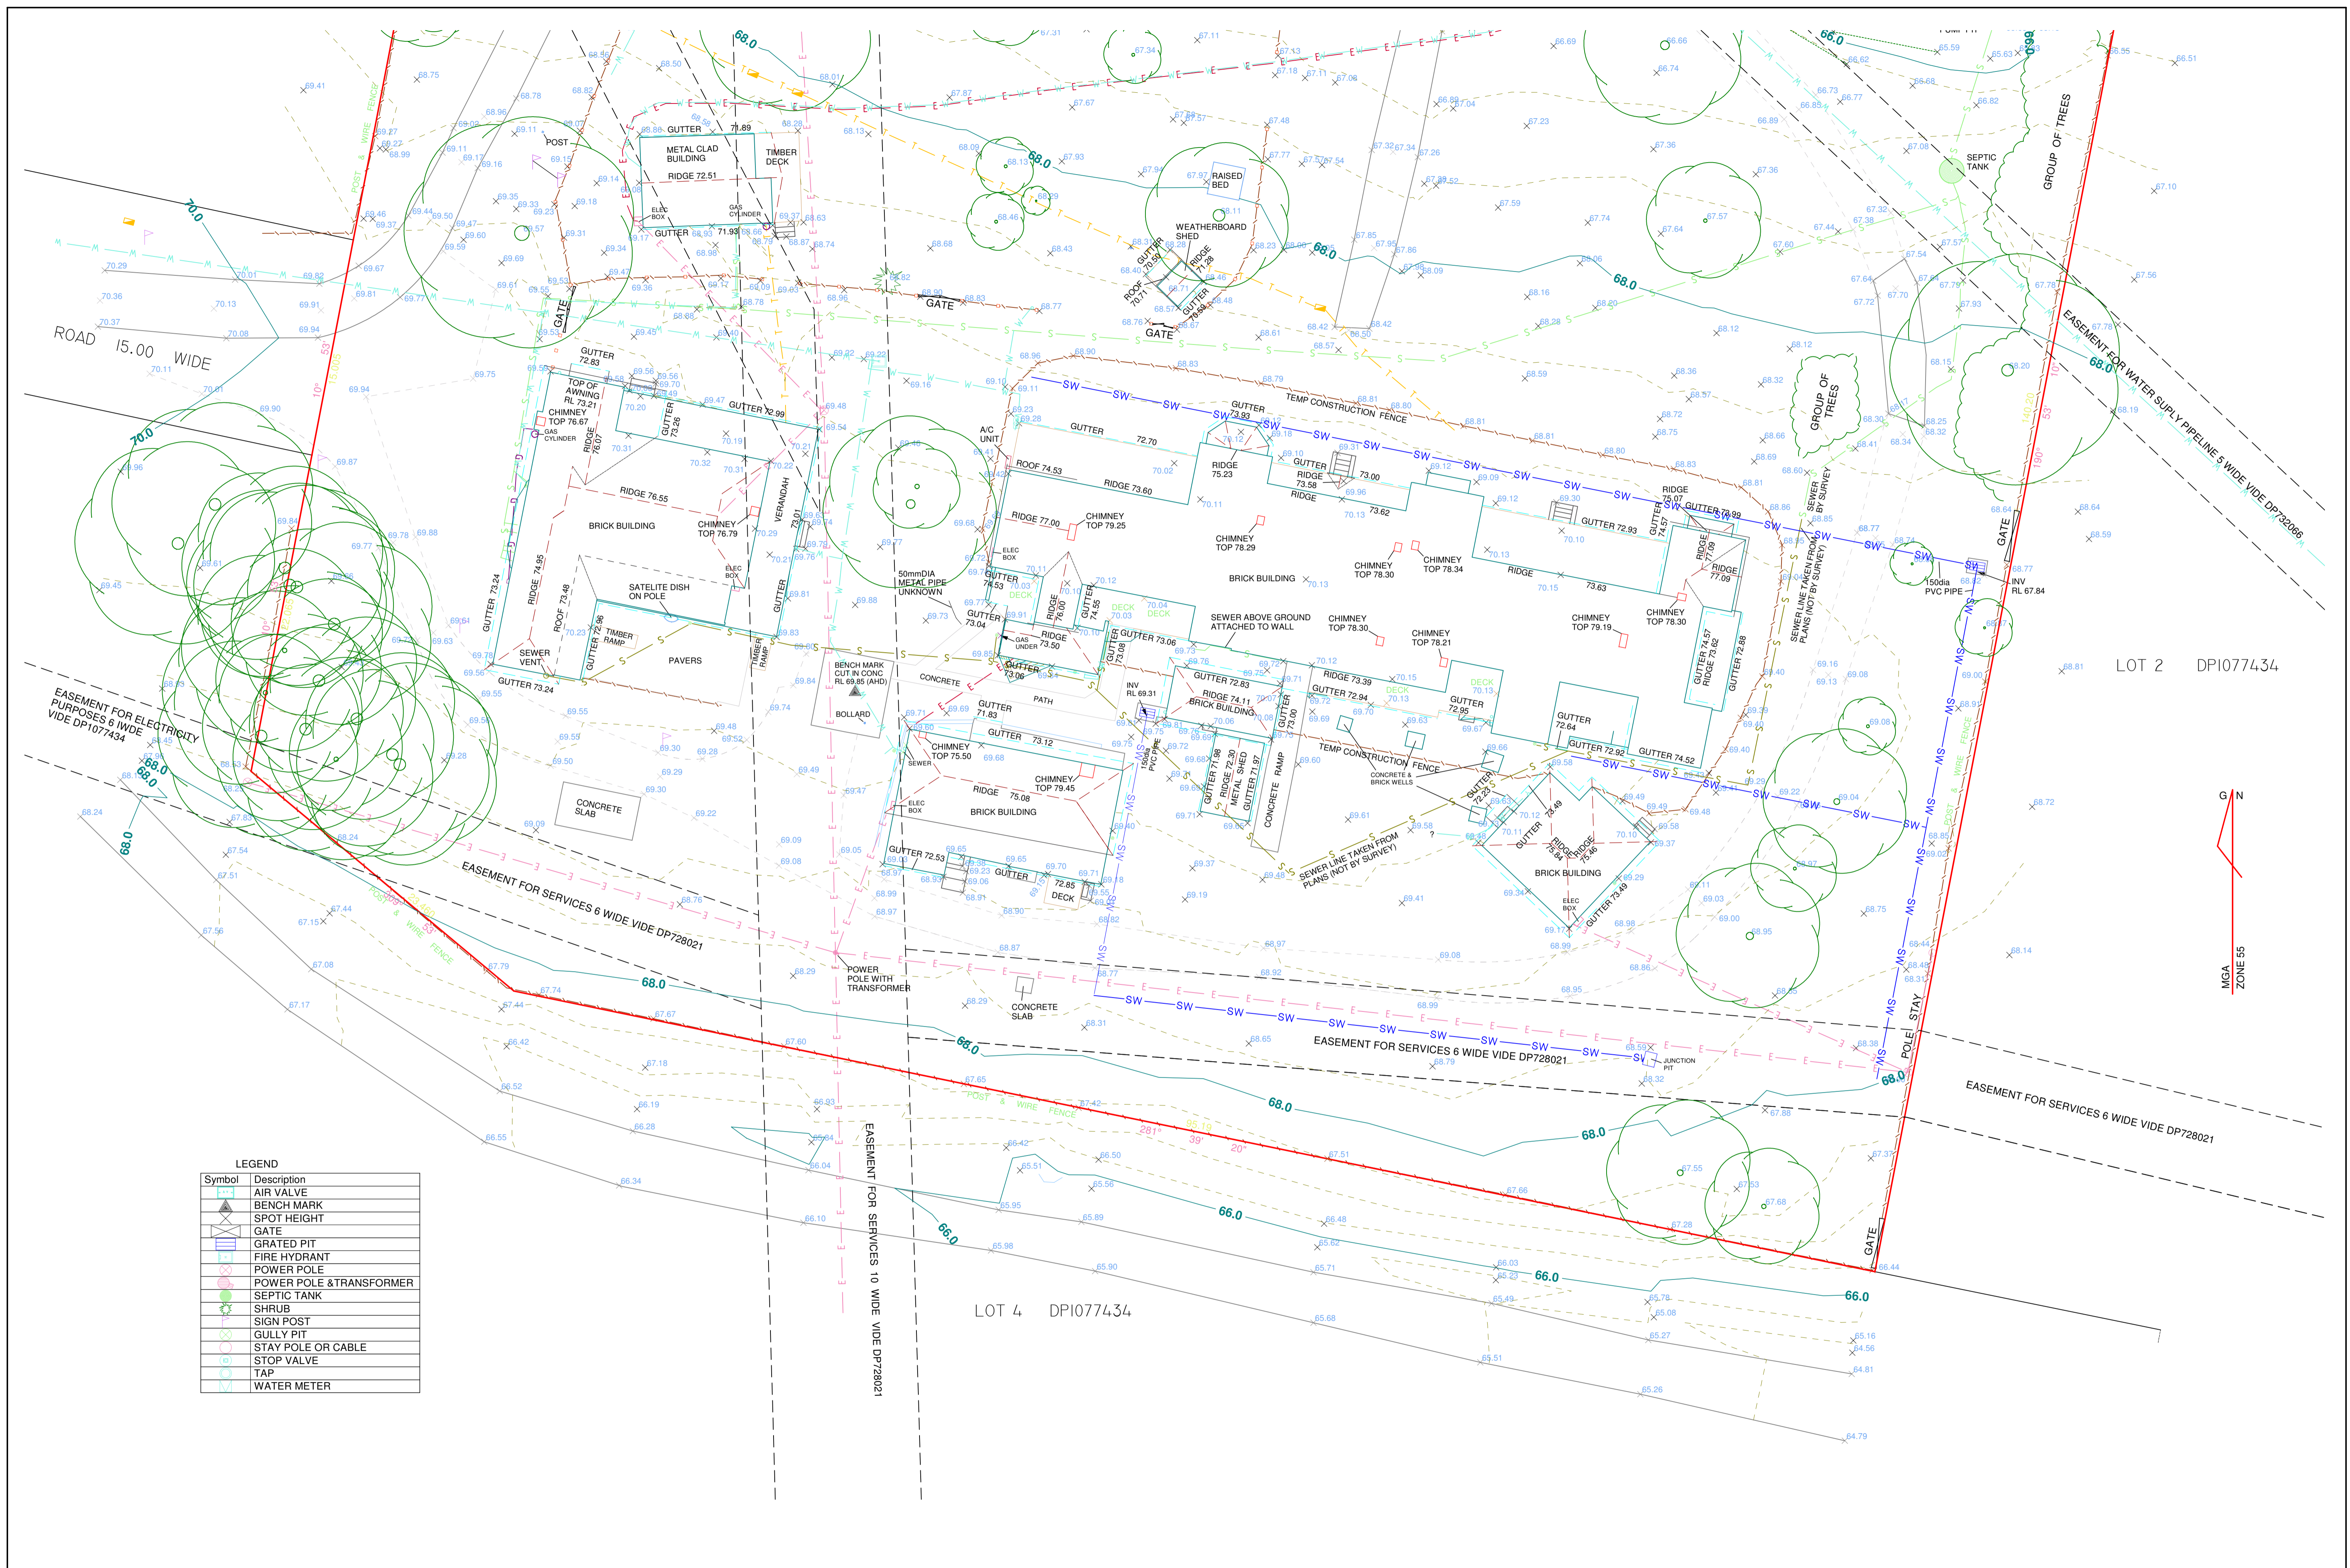

**LEGEND**

Symbol	Description
(Symbol)	AIR VALVE
(Symbol)	BENCH MARK
(Symbol)	SPOT HEIGHT
(Symbol)	GATE
(Symbol)	GRATED PIT
(Symbol)	FIRE HYDRANT
(Symbol)	POWER POLE
(Symbol)	POWER POLE & TRANSFORMER
(Symbol)	SEPTIC TANK
(Symbol)	SHRUB
(Symbol)	SIGN POST
(Symbol)	GULLY PIT
(Symbol)	STAY POLE OR CABLE
(Symbol)	STOP VALVE
(Symbol)	TAP
(Symbol)	WATER METER

PO BOX 639  
 35 FLINDERS STREET  
 EDEN NSW 2551  
 PHONE: (02) 6496 3418  
 FAX: (02) 6496 2259  
 E-MAIL: eden.nsw@veris.com.au

Lawrence Group Pty Ltd  
 A Veris Company  
 ABN: 16 106 359 317


DEVELOP WITH CONFIDENCE

**PLAN SHOWING DETAIL LEVELS & CONTOURS**  
 OVER LOT 296 IN DP728021  
 3 CORKHILL PLACE, BEGA  
 For: OLD BEGA HOSPITAL (R.180050) RESERVE TRUST

SCALE	DATE	DRN.	CHK.	SIZE
1:200	22/08/2017	SB	CH	A1
REFERENCE/DRAWING NAME				
E17363 A				
Sheet Number: 2 of 3				REV.
				0

Symbol	Description
	AIR VALVE
	BENCH MARK
	SPOT HEIGHT
	GATE
	GRATED PIT
	FIRE HYDRANT
	POWER POLE
	POWER POLE & TRANSFORMER
	SEPTIC TANK
	SHRUB
	SIGN POST
	GULLY PIT
	STAY POLE OR CABLE
	STOP VALVE
	TAP
	WATER METER

G N  
MGA  
ZONE 55

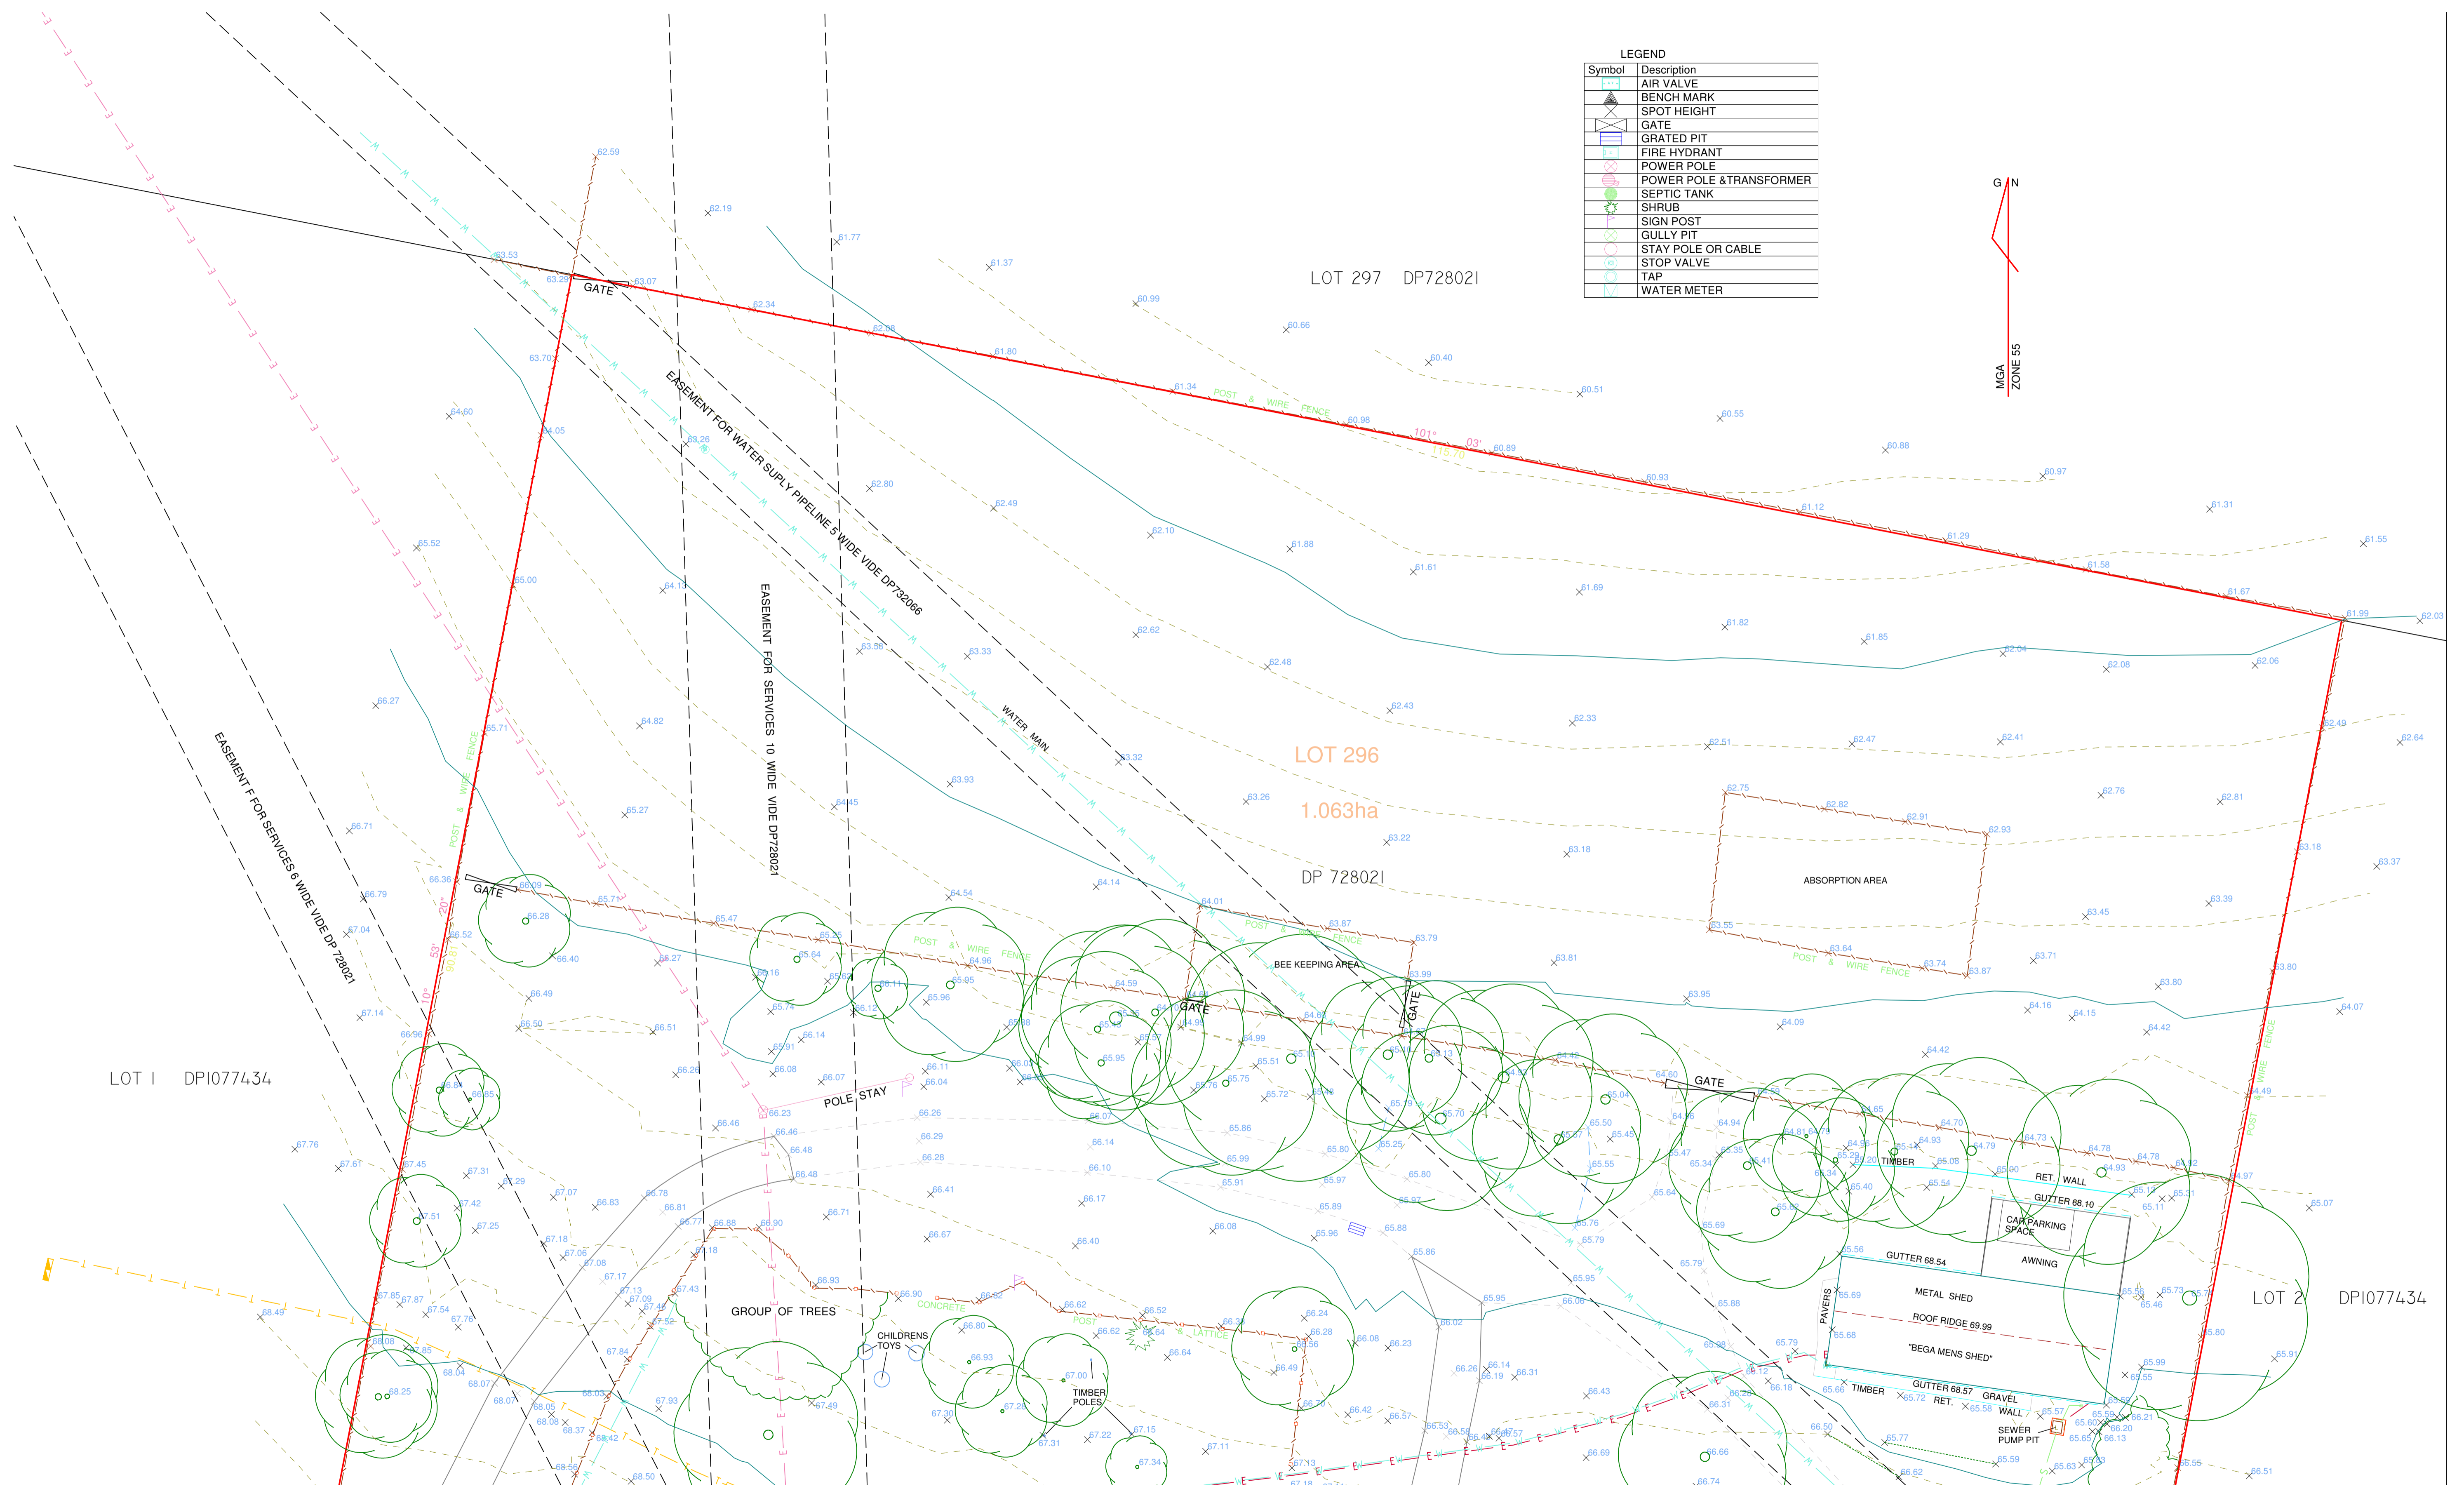

PO BOX 639  
35 FLINDERS STREET  
EDEN NSW 2551  
PHONE: (02) 6496 3418  
FAX: (02) 6496 2259  
E-MAIL: eden.nsw@veris.com.au

Lawrence Group Pty Ltd  
A Veris Company  
ABN: 16 106 359 317

DEVELOP  
WITH  
CONFIDENCE

**PLAN SHOWING DETAIL LEVELS & CONTOURS**  
OVER LOT 296 IN DP728021  
3 CORKHILL PLACE, BEGA  
For: OLD BEGA HOSPITAL (R.180050) RESERVE TRUST

SCALE 1:200	DATE 22/08/2017	DRN. SB	CHK. CH	SIZE A1
REFERENCE/DRAWING NAME				REV.
<b>E17363 A</b>				0
Sheet Number: 3 of 3				